


Kennileiti

Breytt.: 02.09.2015 kennileiti.
 Landnr.: 211639
 Staðgreinir.: 1604-01-93600124
 Kvarói.: 1:100
 Dags.: 26.06.2015
 Teikn.: is og je
 Skrá.: A2 G24 104


Helgafellsland Mosfellsbæ
 Gerplustræti 24
 Útlit

IS
 Teiknistofa
 Ingimundar
 Sveinssonar
 Barónsstíg 23
 101 Reykjavík
 Sími 5204900
 Fax 5204901
 tis @ tis.is
 www.tis.is

INGIMUNDUR SVEINSSON 210442 2869
 JÓHANN EINARSSON 050252 7799

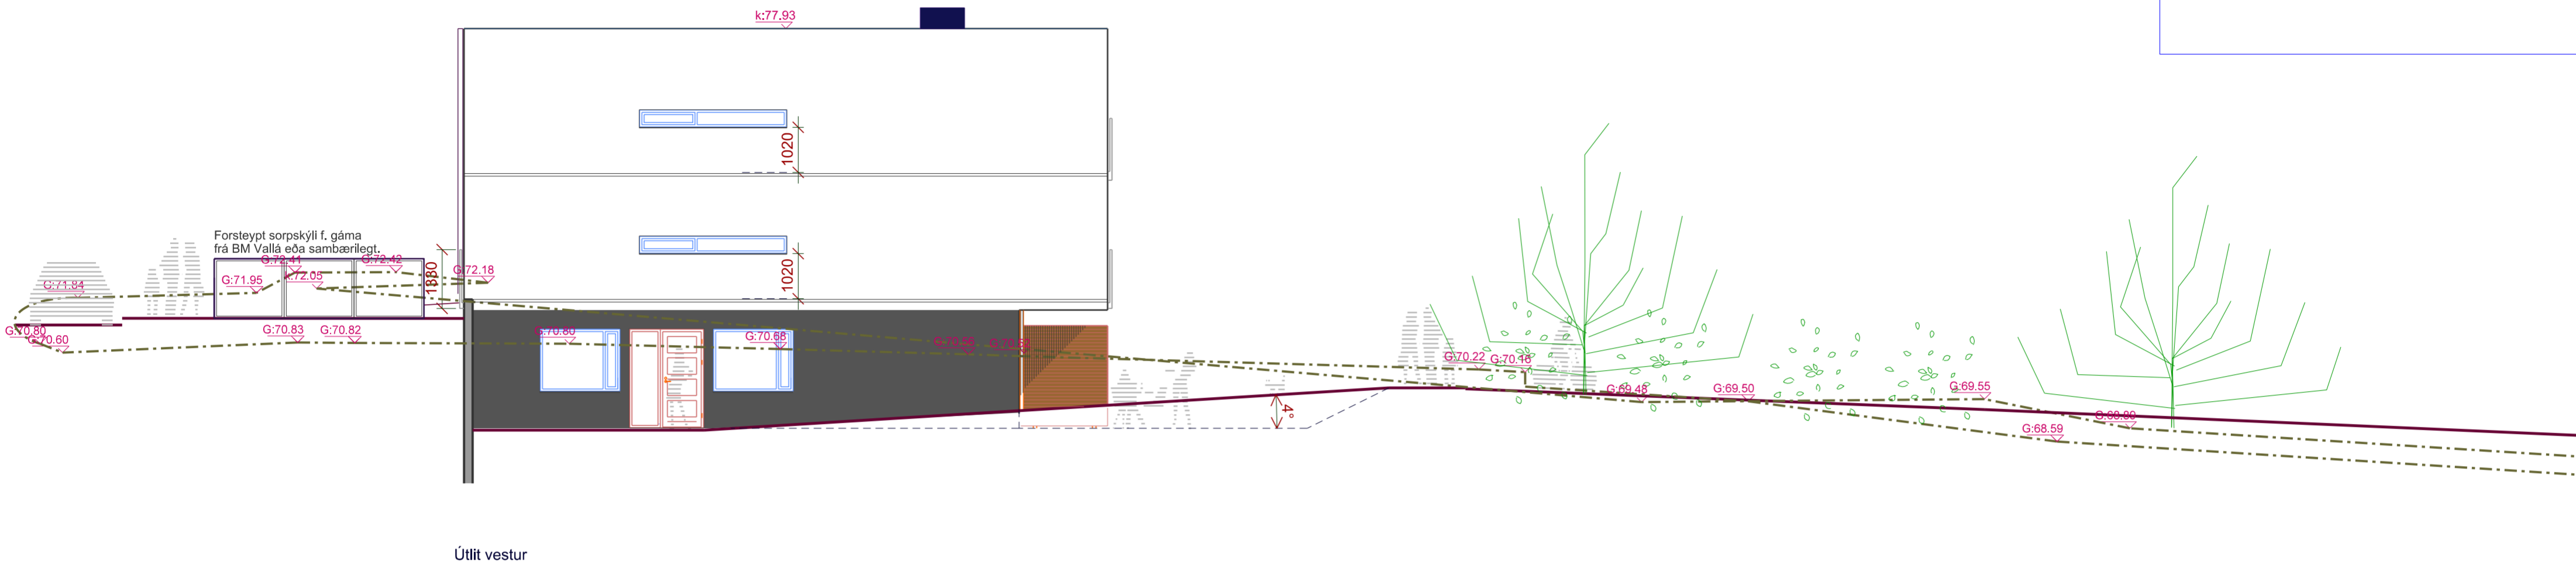

Útlit vestur

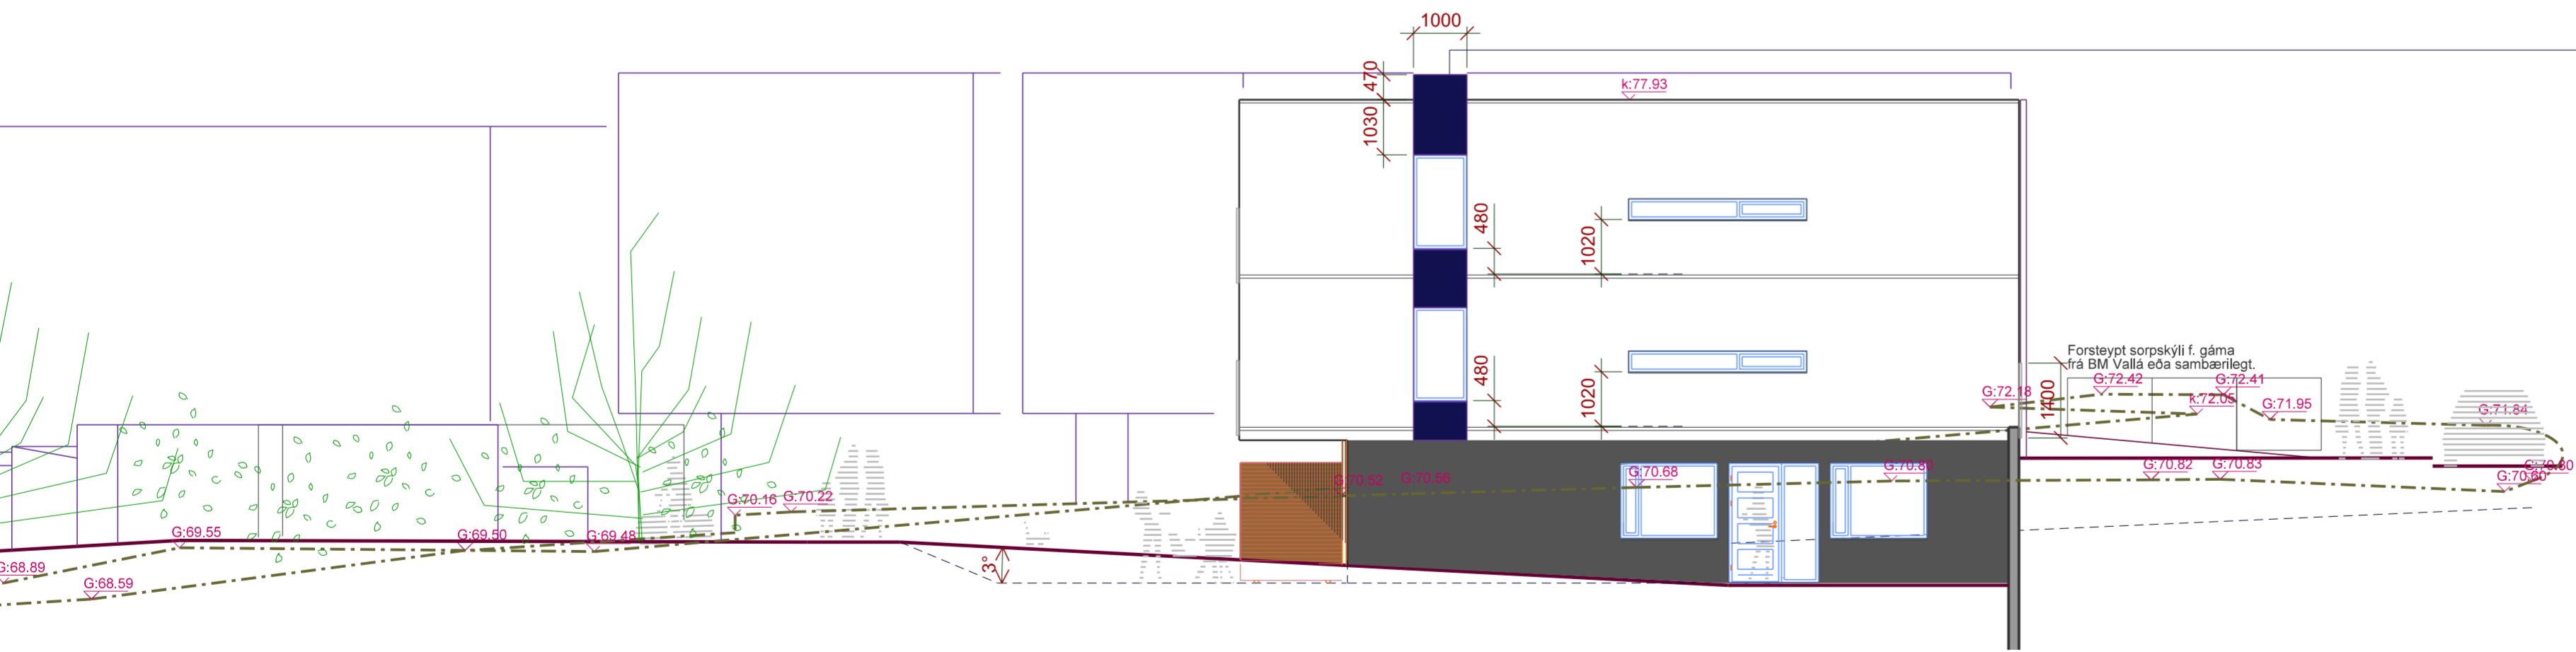

Útlit austur

Kennileiti:

650 x 1500mm stálgrind boltuð á vegginn og klædd
6mm Perstorp útlækðingu eða sambærilegu,
litur RAL 1023.

- Breytt.: 02.09.2015 kennileiti.
- Landnr.: 211639
- Staðgreinir.: 1604-01-93600124
- Kvarði.: 1:100
- Dags.: 26.06.2015
- Teikn.: is og je
- Skrá.: A2 G24 105

Helgafellsland Mosfellsbæ
Gerplustræti 24
Útlit

INGIMUNDUR SVEINSSON 210442 2869
JÓHANN EINARSSON 050252 7799



**Teiknistofa
Ingimundar
Sveinssonar**
Barónsstíg 23
101 Reykjavík
Sími 5204900
Fax 5204901
tis @ tis.is
www.tis.is