




1 HÆÐ - SORPGEYMSLA  
1 : 20

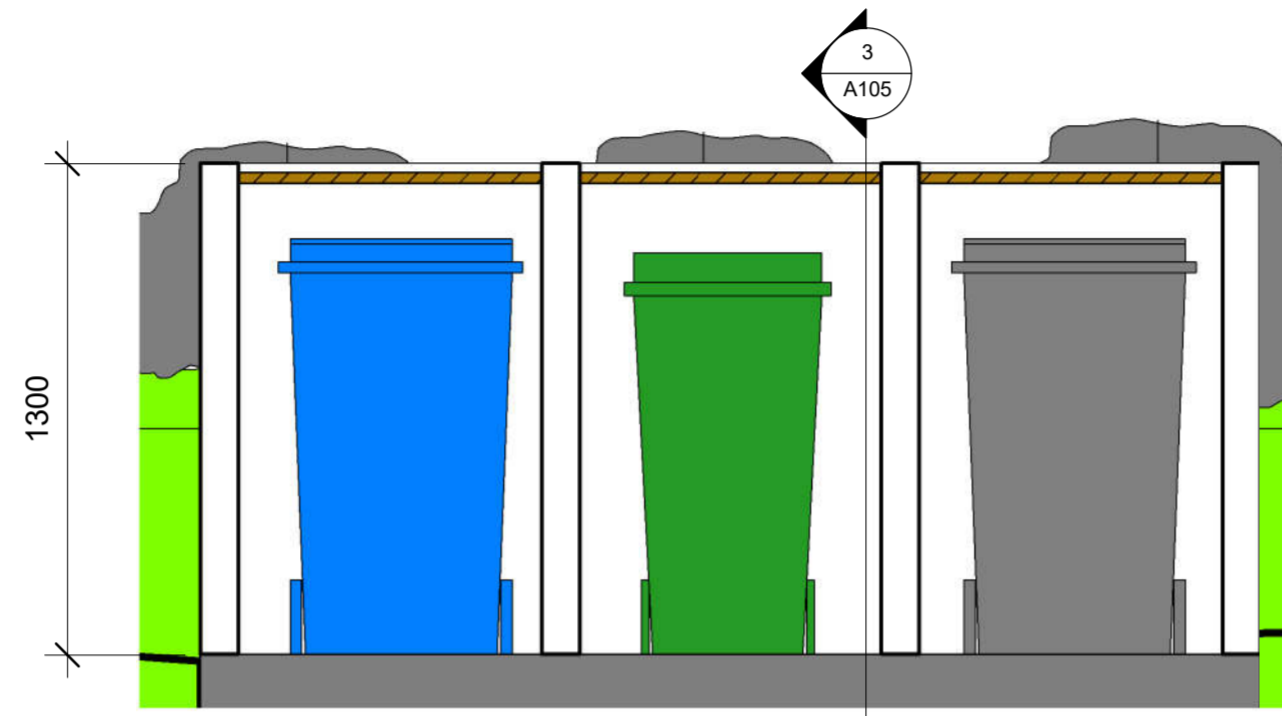

2 SORPGEYMSLA - LANGSNID 2  
1 : 20

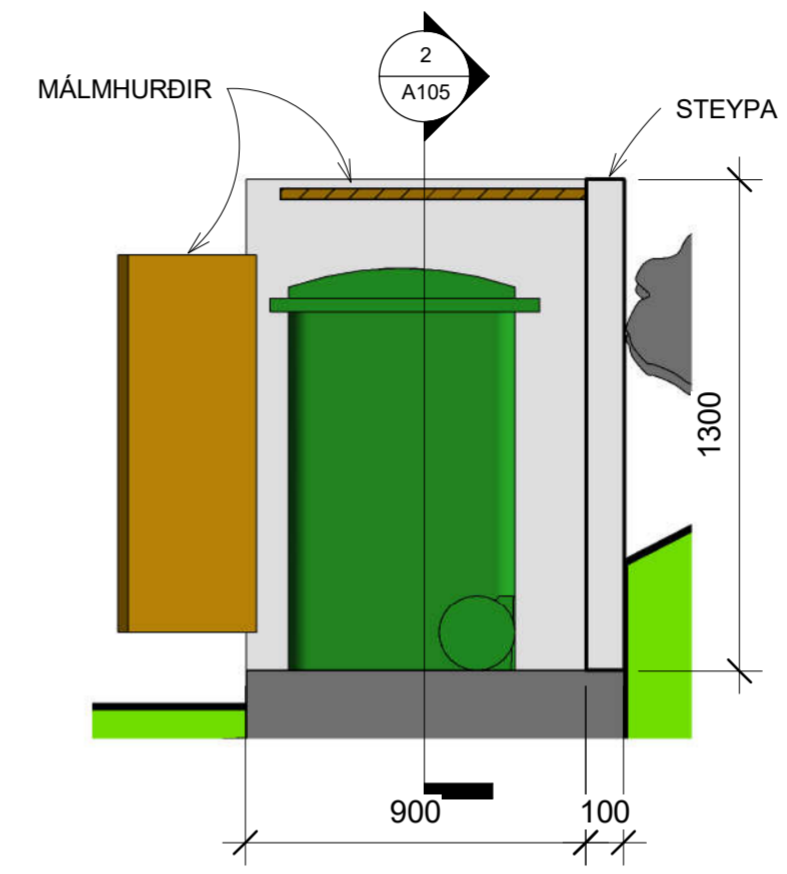

3 SORPGEYMSLA - ÞVERSNID 1  
1 : 20

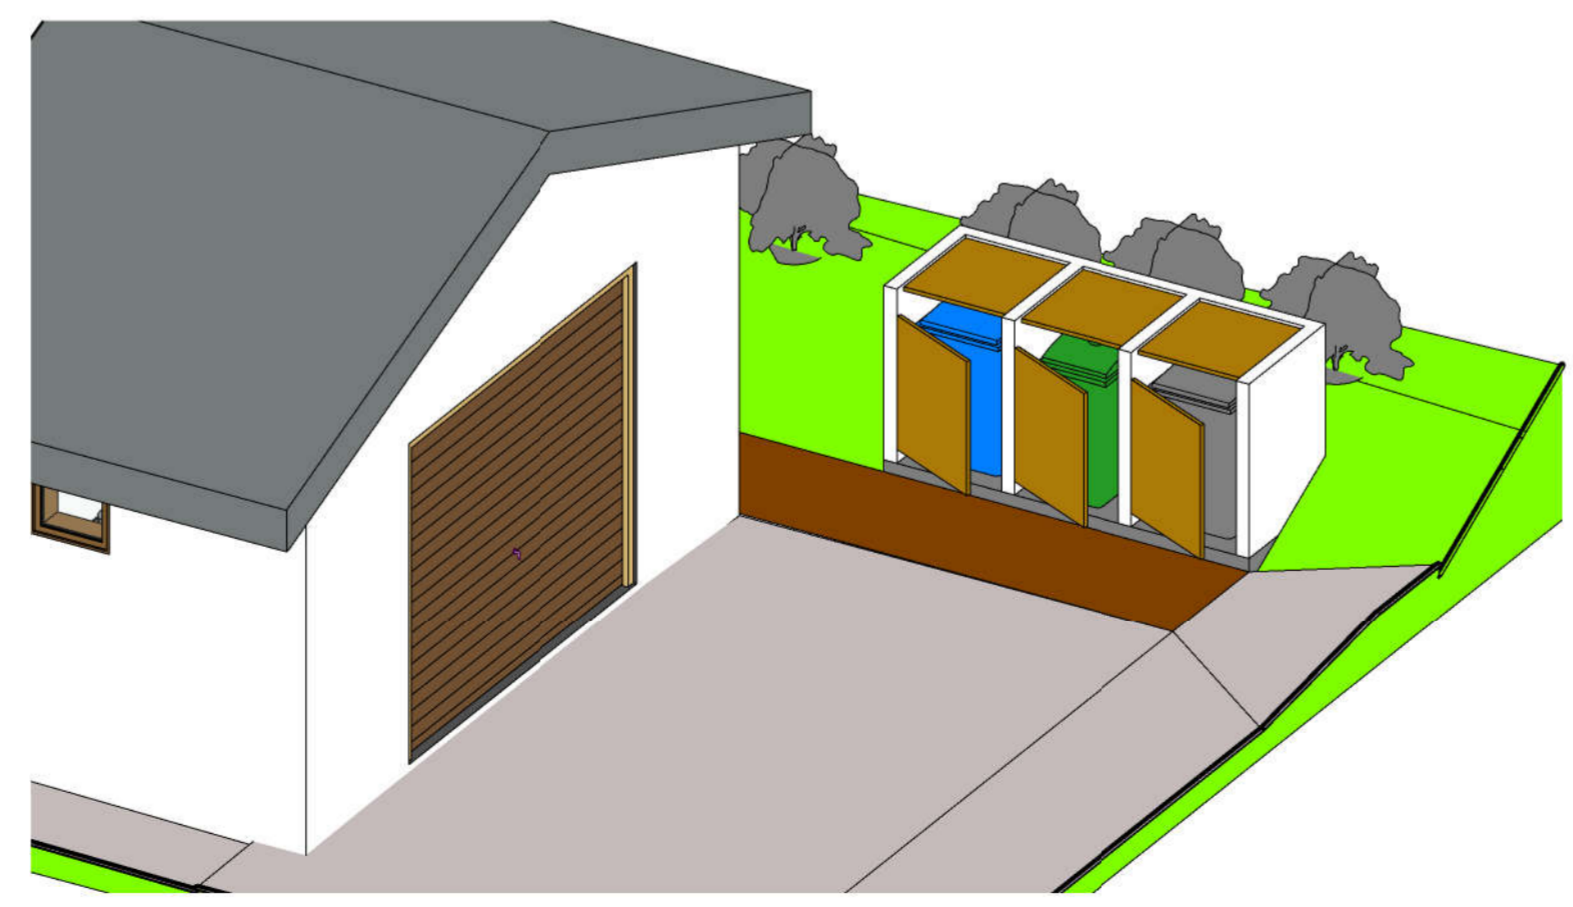

4 Sorptunnur

Nr.	Lýsing	Dagur

Friðrik Ólafsson,  
Verkfræðingur, 240753-2439,  
Gsm: 8965548, Netfang: ofridrik@gmail.com  
Reykjafold 14 - 112 Reykjavík

Leirvogstunga 18 - Mosfellsbær	
SORPGEYMSLA	
Verknúmer	FO1216010
Dagur	25.12.2016
Teiknari	FÓ
Samþykkt	FÓ
<b>A105</b>	
Kvarði	1 : 20