




1 AUSTUR  
1 : 100

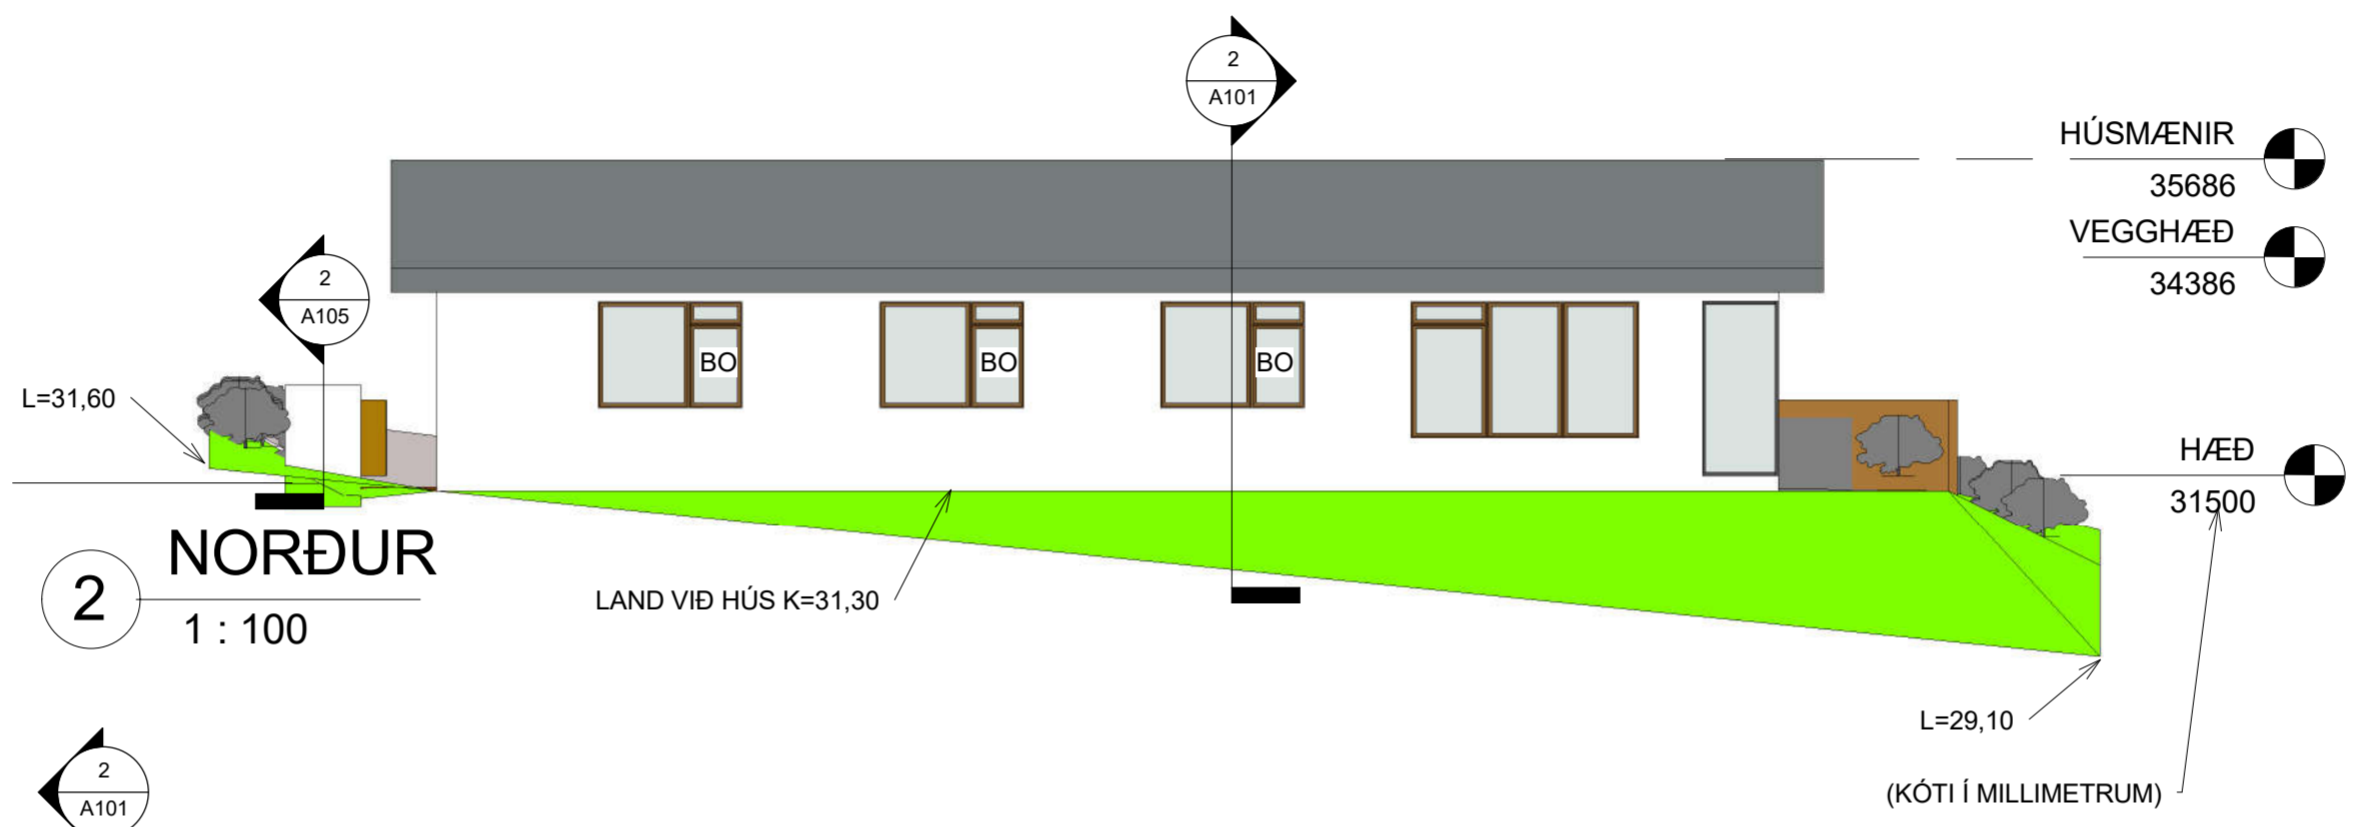

2 NORÐUR  
1 : 100

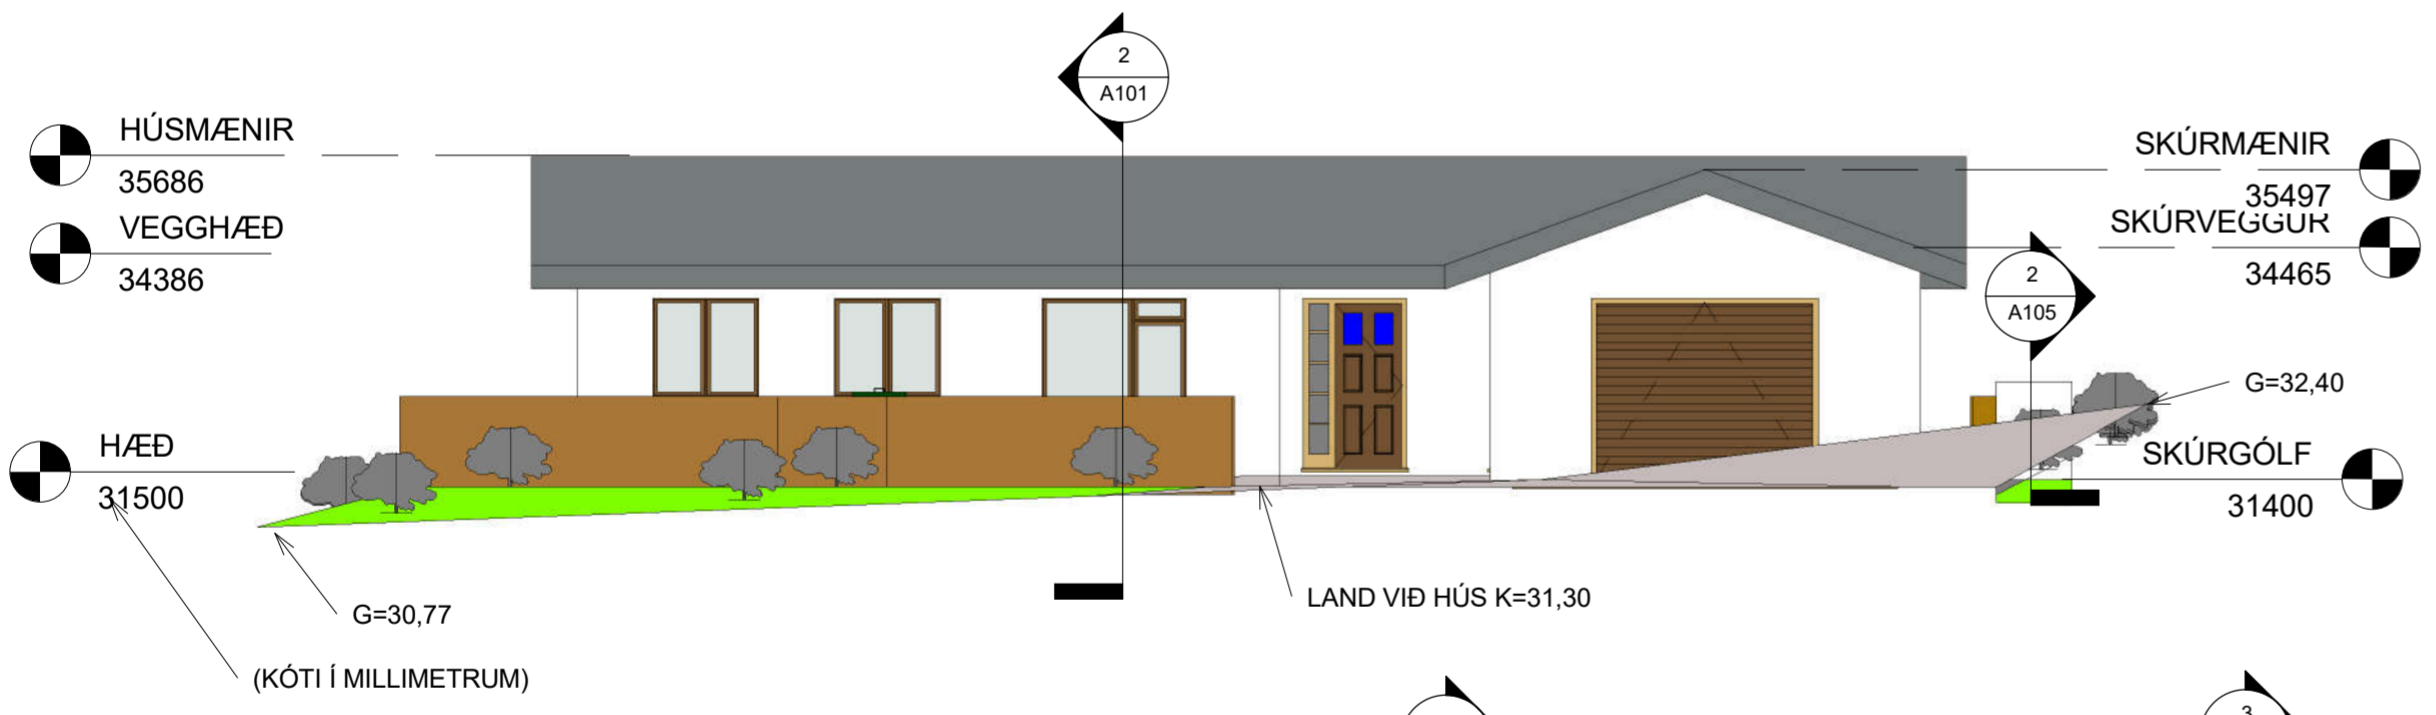

3 SUÐUR  
1 : 100

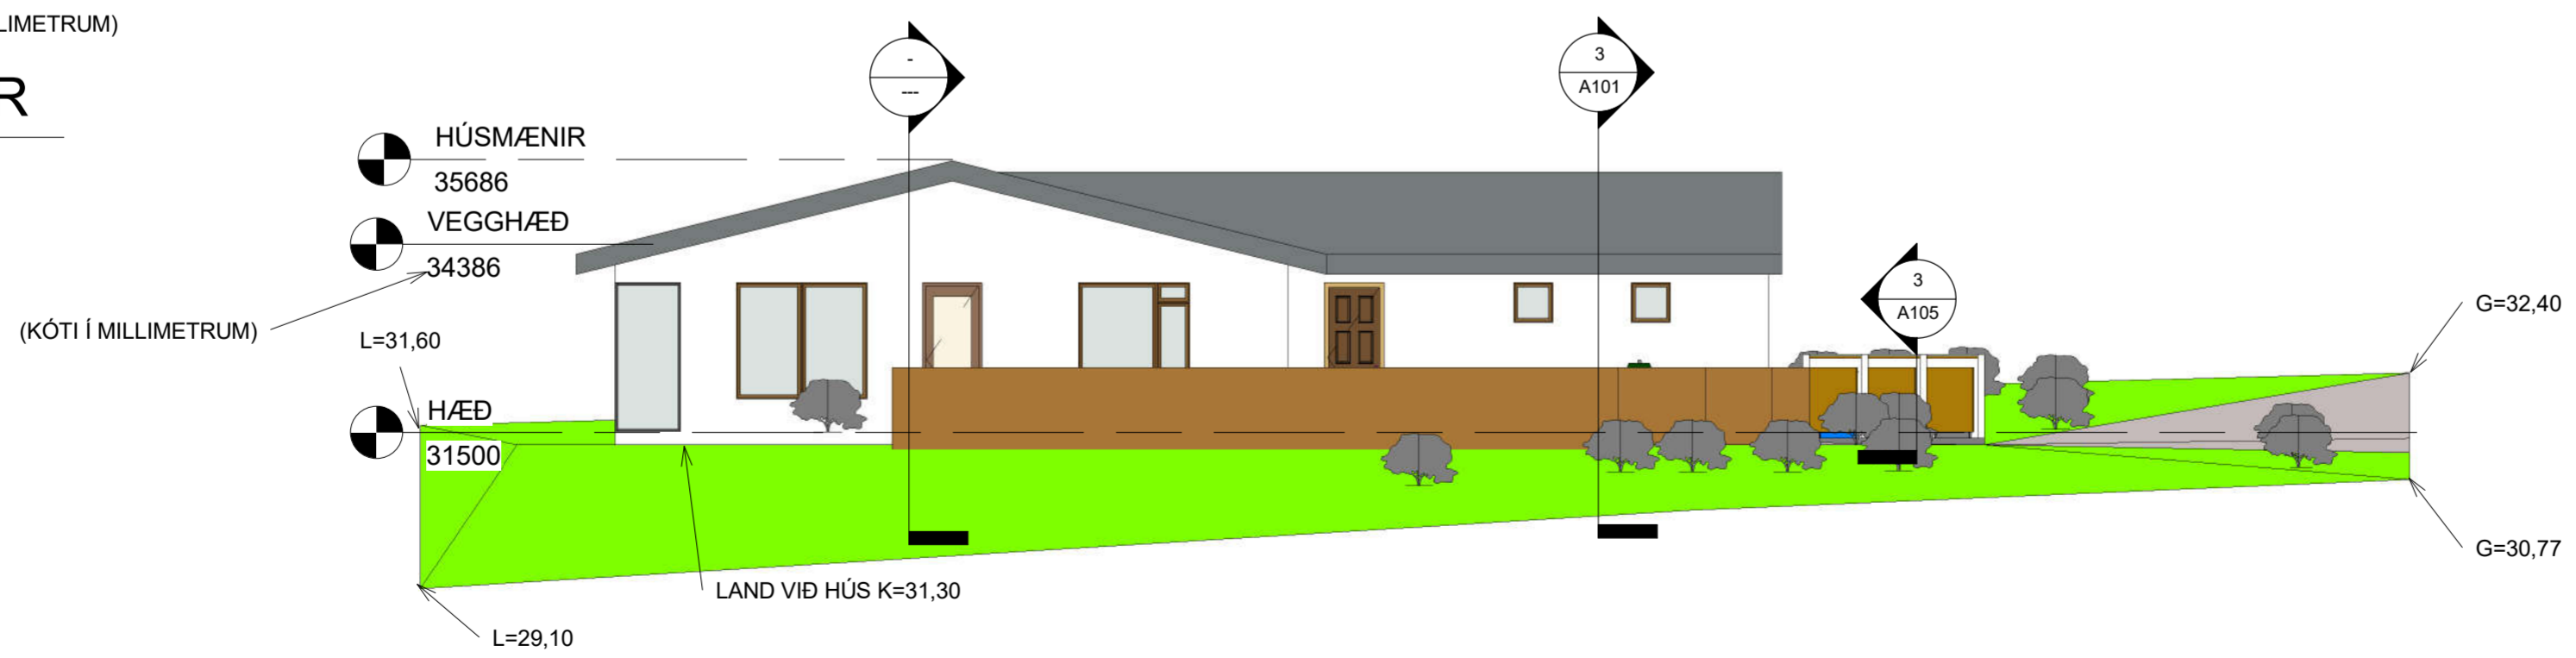

4 VESTUR  
1 : 100

Nr.	Lýsing	Dagur

Friðrik Ólafsson,  
Verkfræðingur, 240753-2439,  
Gsm: 8965548, Netfang: ofridrik@gmail.com  
Reykjafold 14 - 112 Reykjavík

Leirvogstunga 18 - Mosfellsbær	
ÚTLIT	
Verknúmer	FO1216010
Dagur	25.12.2016
Teiknari	FÓ
Samþykkt	FÓ
A102	
Kvarði	1 : 100