


ÚTLIT NORÐUR

1:100

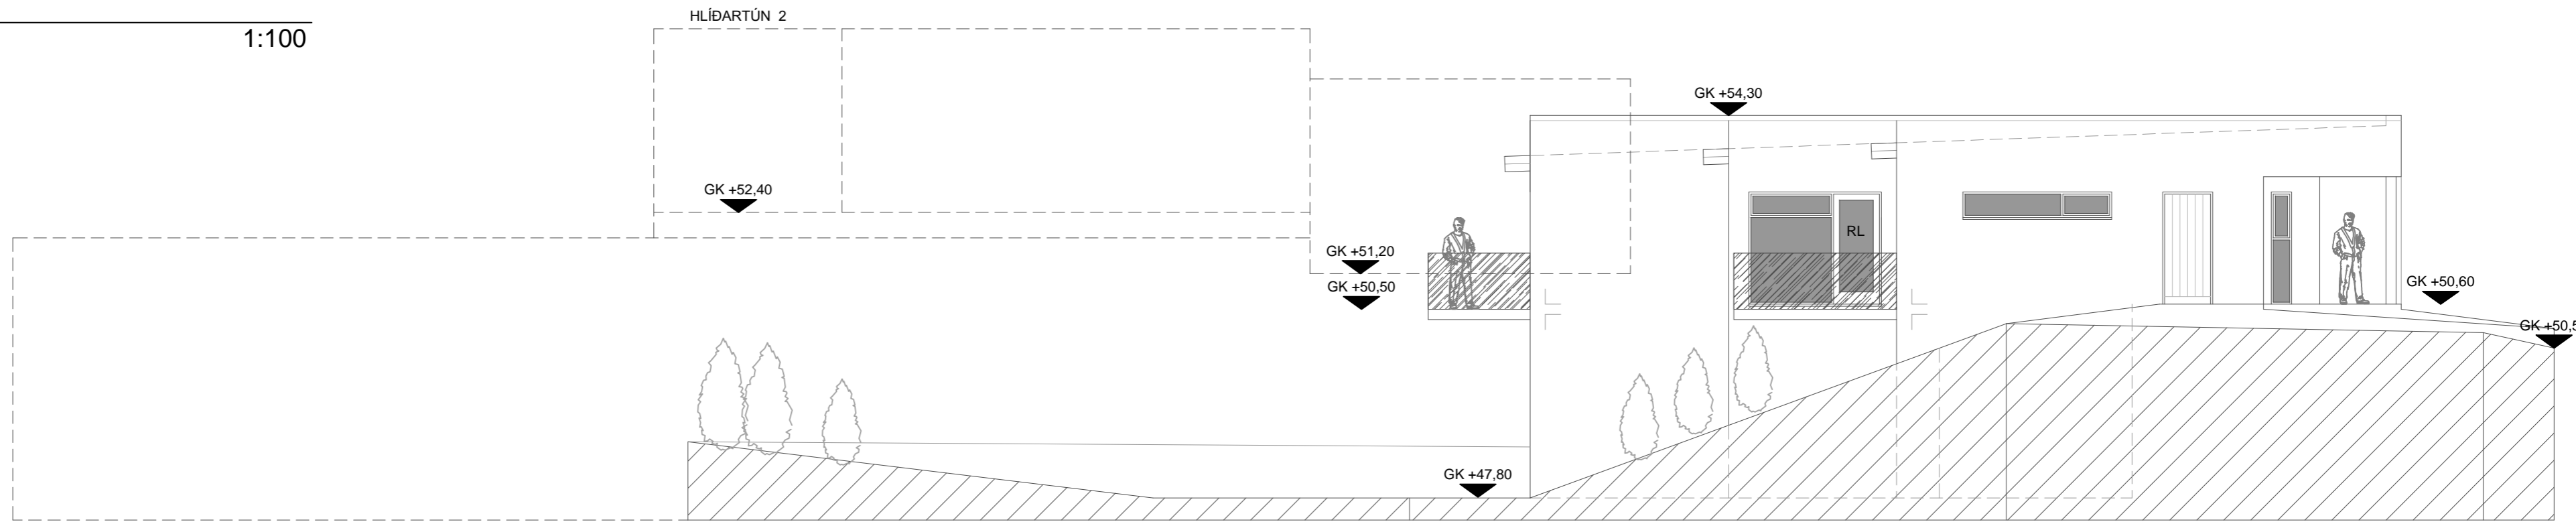


ÚTLIT AUSTUR

1:100



ÚTLIT SUÐUR

1:100

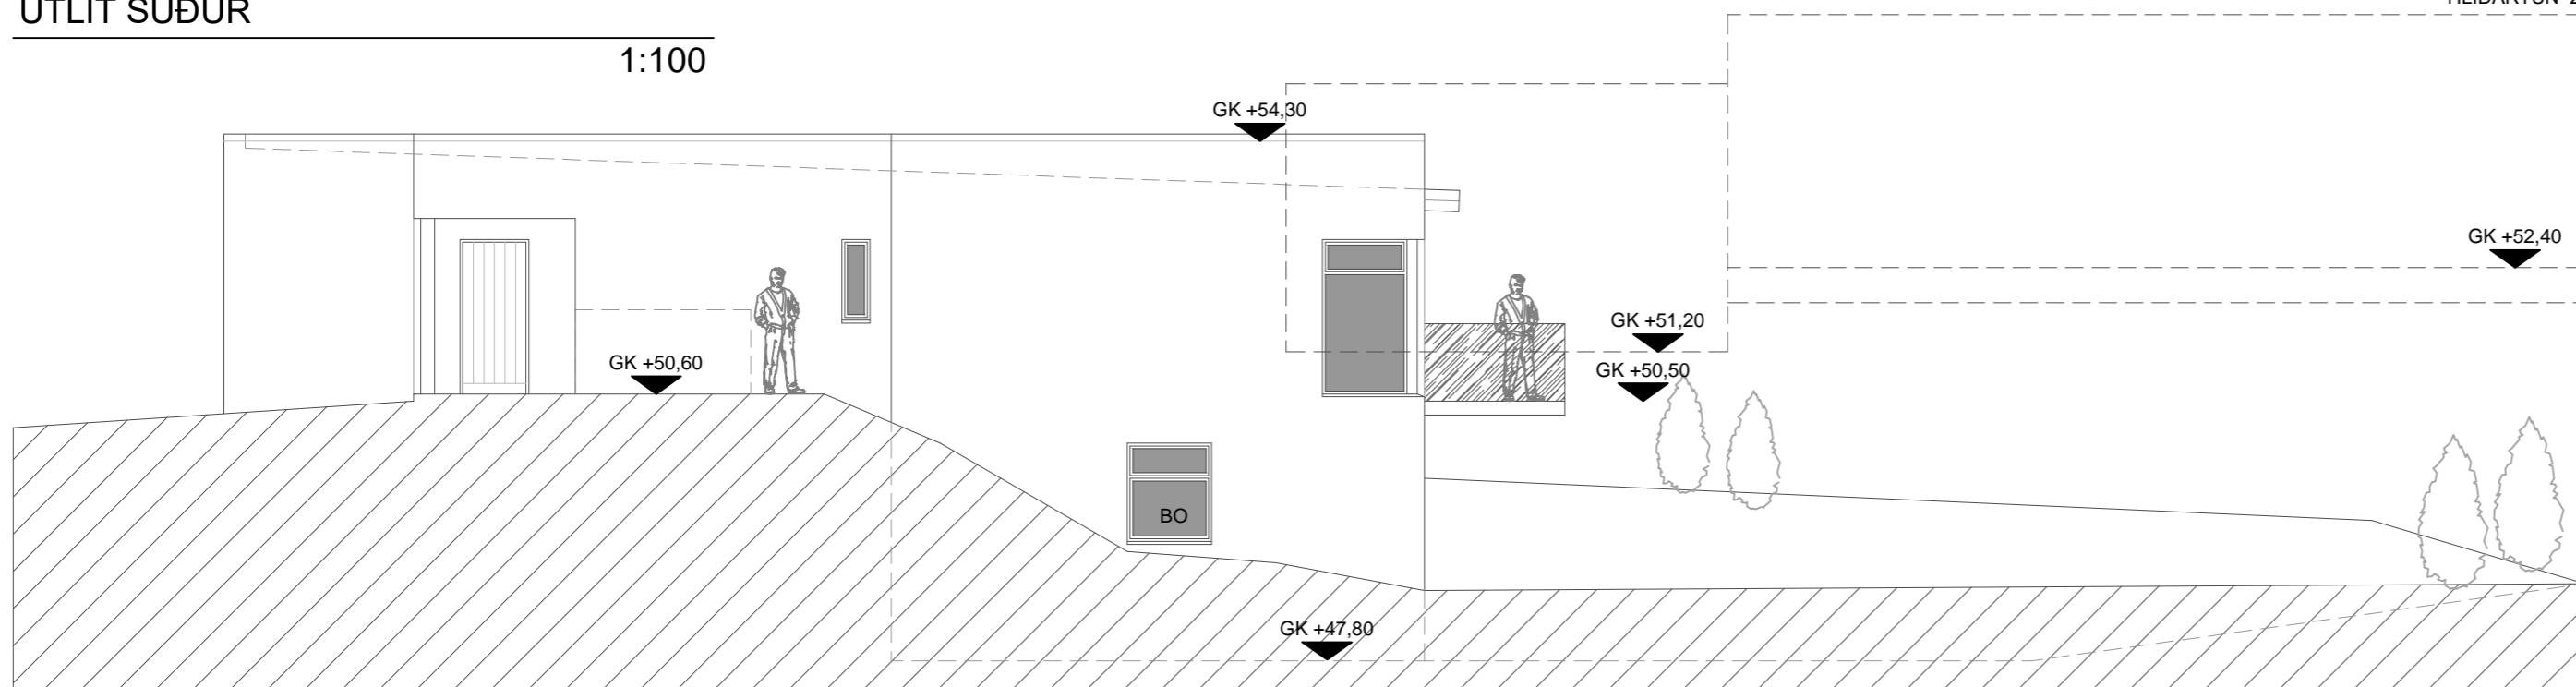

ÚTLIT VESTUR

1:100

BREYTINGAR		
NR.	DAGS.	BREYTING

K.J. HÖNNUN

091162-3509

TEL: 899-3234
E-MAIL: kjartan@kjhonnun.is

HÖNNUN - SKIPULAG - RÁÐGJÖF

KJARTAN RAFNSSON FÍL/IDSA 270365-3539
JÓN M. HALLDÓRSSON BYGGINGAFR. 091162-3509

VERK
HLÍÐARTÚN 2A
MOSFELLSBÆR

TEIKNING
ÚTLIT
PARHÚS

KVARÐI
1:100

DAGS.
15.10.2018

TEIKNAD AF
KR, JMH

TEIKNING NR.

10-04