


Sníð A-A


breyting dags umhó

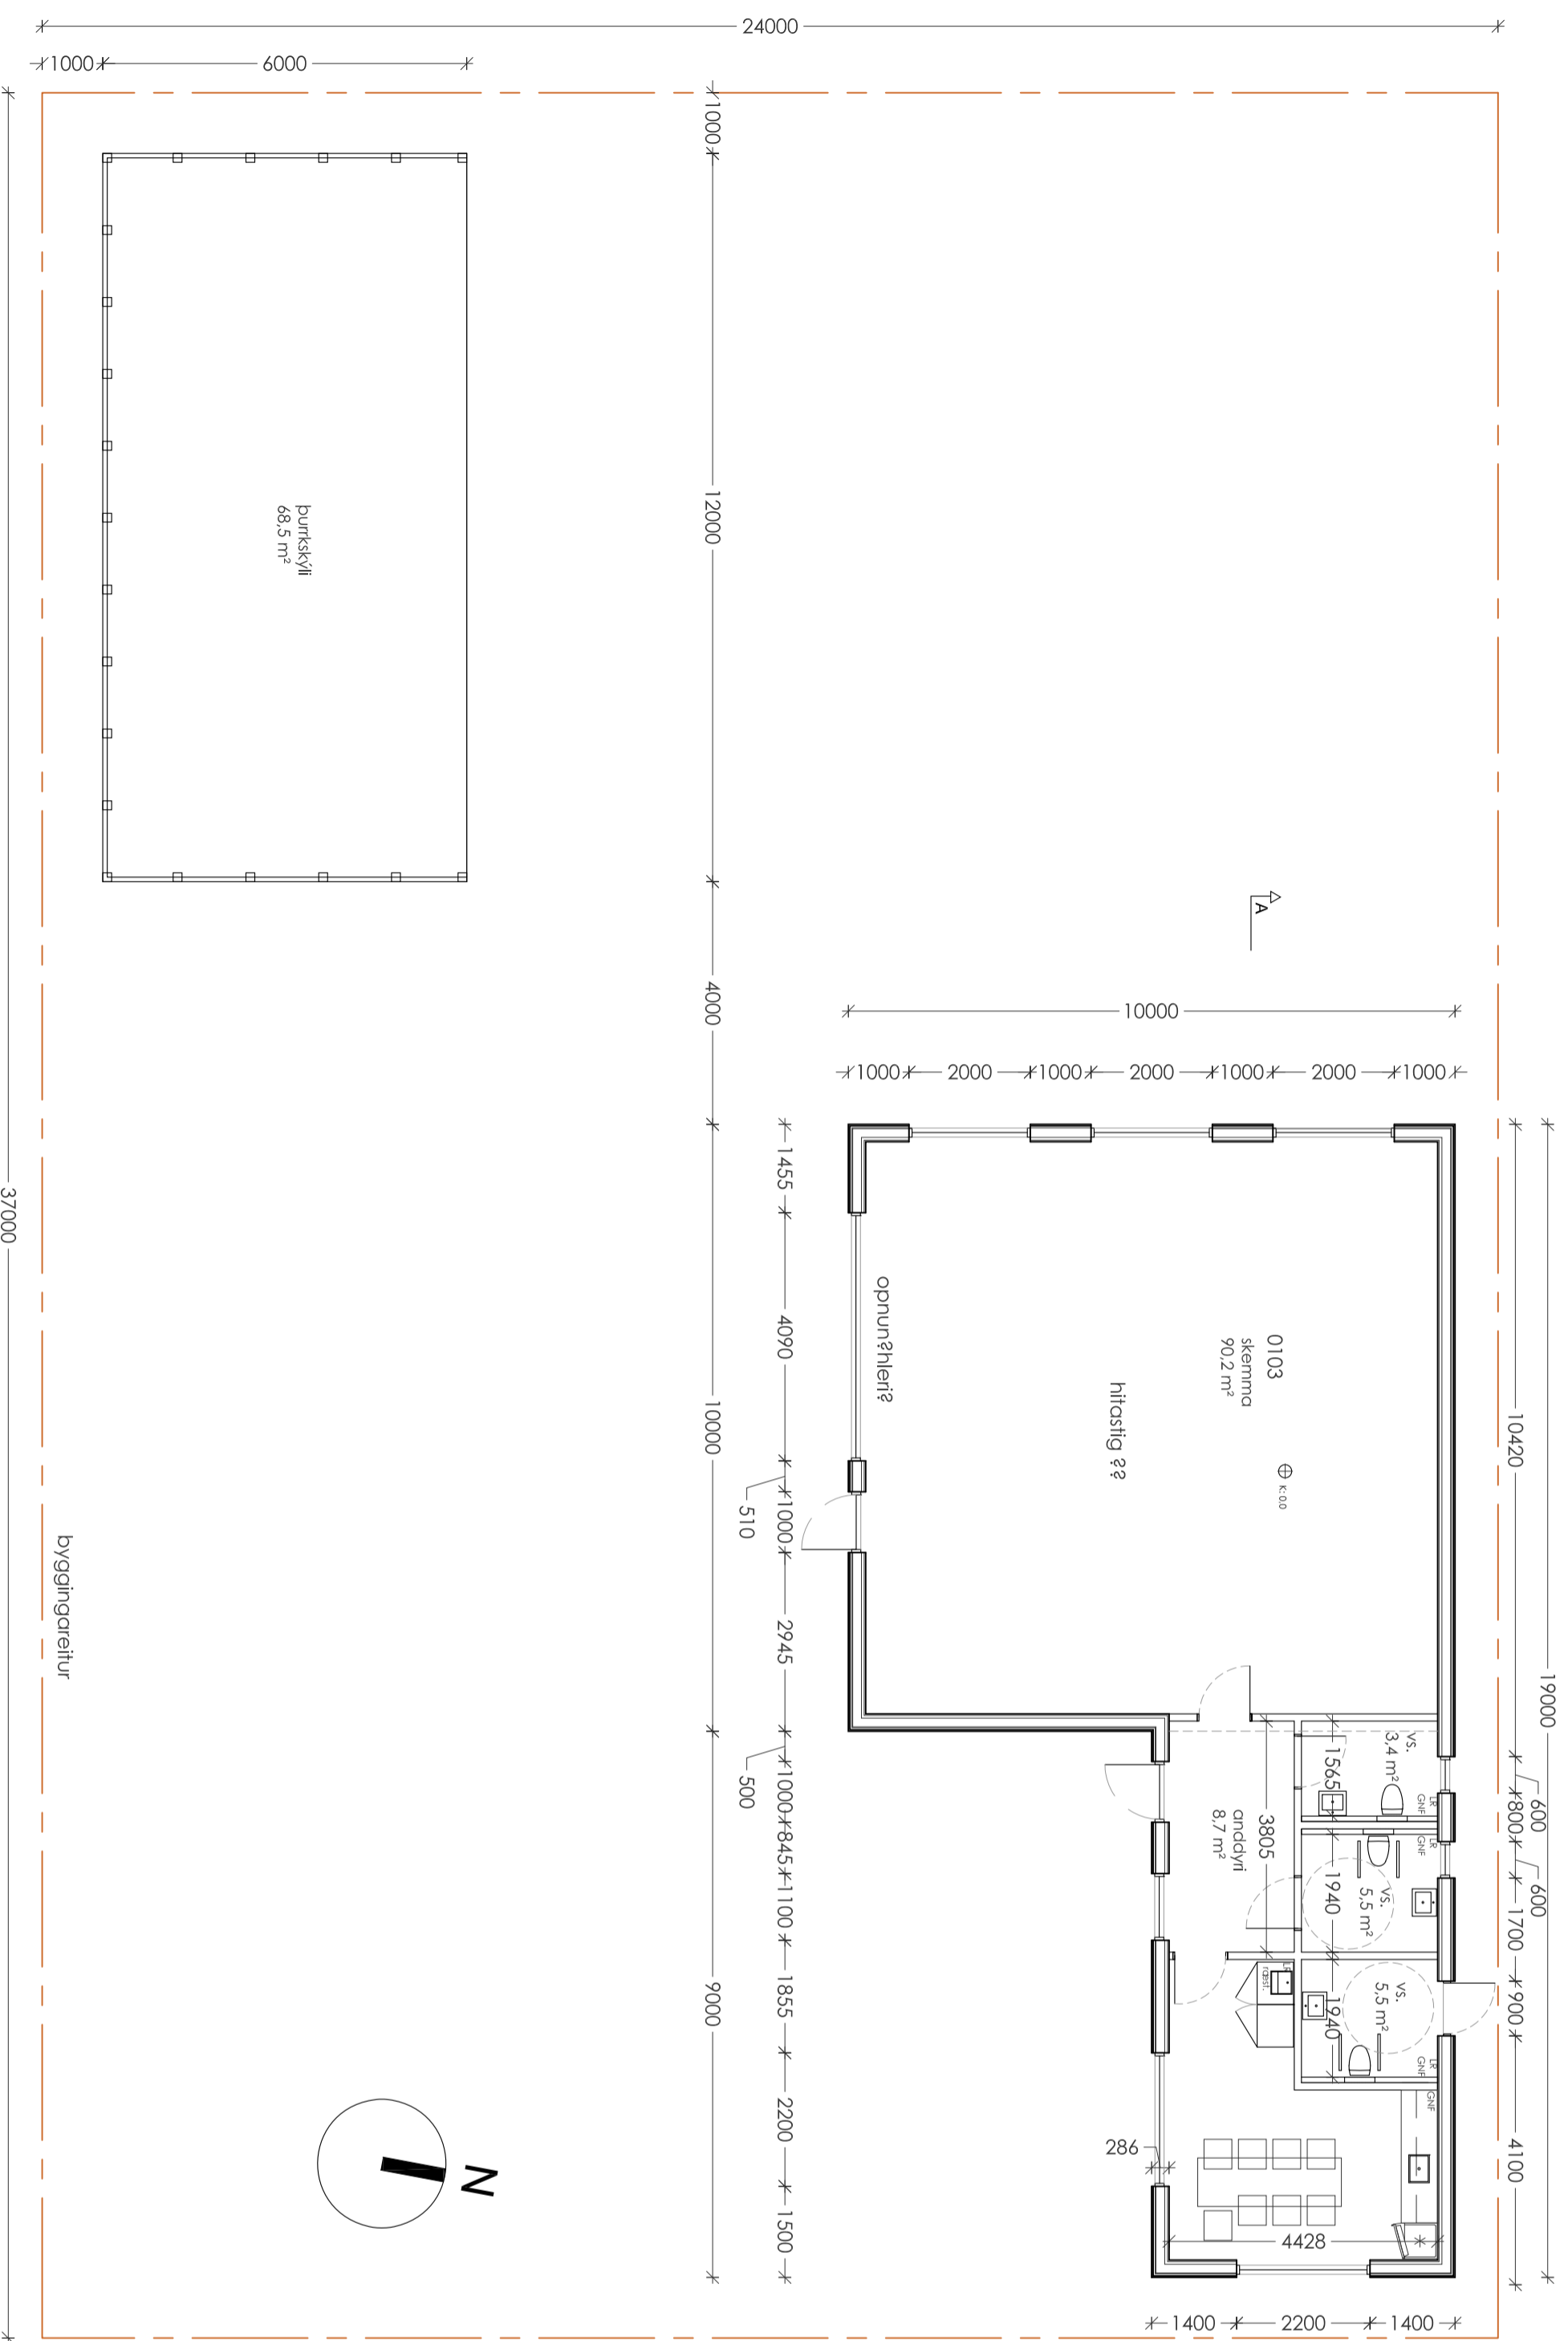

A-A

Grunnmynd

þurfskylfi
68,5 m²

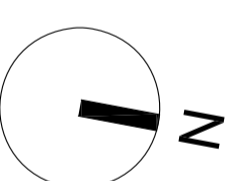

TEIKNING Í VINNSLU
27.01.2021

ADALUPPDRAÐTÚR

Verk	Skógrækt Mosfellsbásjar
Verkkaupi	Skógr. Mos.
heiti	Grunnmynd
mkv.	A2-1:100
dags	27.01.2021
hannað	ep
teiknað	ep

G.Oddur Viðisson arkitekt FAI
220564-4369

dap

development architecture property
Tjornargata 4, 101 Reykjavík
s 6604200 arkitekt@daps www.daps.is

verkr. teikning breyting
17-15 (99)1.02