


**A** SNIÐ  
101 1:200

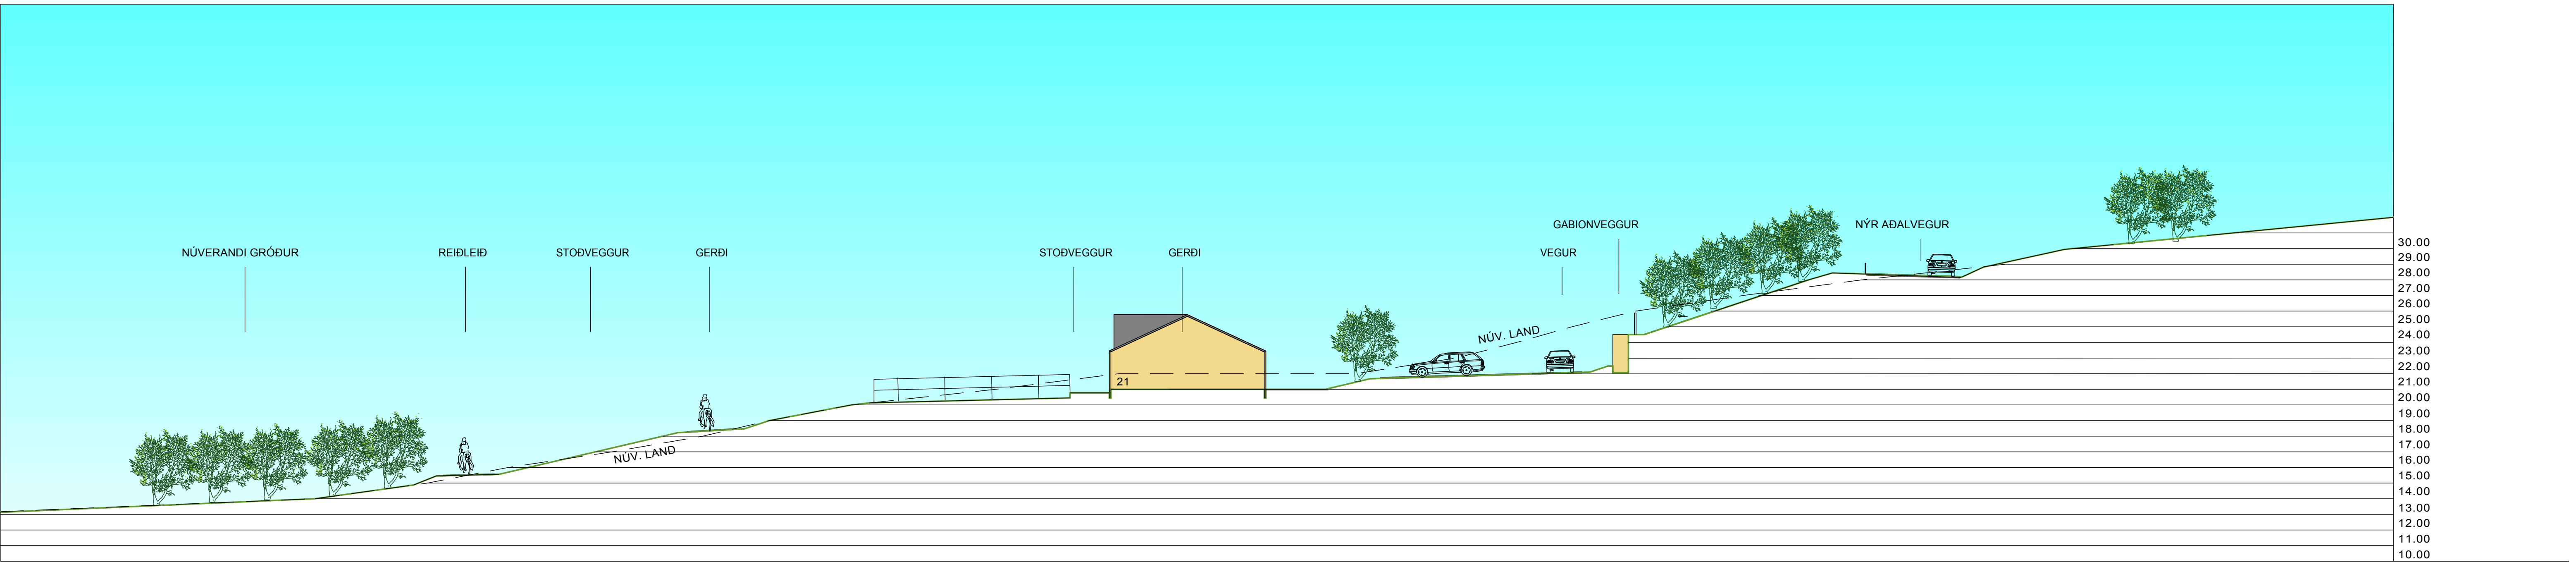

**B** SNIÐ  
101 1:200

HESTHÚSASVÆÐI HARDAR  
STÆKKUN  
tillaga

KVARDI-A1: 1/200 TEIKN NR: 102  
DAGS: 03.03.2009 HANNAD: DB  
FLOKKUR: 1604 TEIKNAD: HSG  
SKRÁ: VERKNR: 05096