


F=10386 m²

mansard

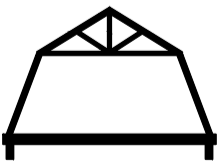

teiknistofa ehf

Holtsbúð 27 - Suðurhraun 10
210 Garðabæ - jonhrafm@mansard.is
Kt.: 570394-2079

Verkefni: **ADALUPPDRÁTTUR**

Efni: **ADALUPPDRÁTTUR**
YFIRLITSMYND



Verknúmer: A-24-04-08 Mkv.: 1:200 **A1**


Teikn. nr.: A-001 Dags.: 19.04.2024


Hannað: JHH Teiknað: JHH

Jón Hrafn Hlóðversson byggingafræðingur
Kt.: 260662-6519 - s: 862-7102

Samþykkt:

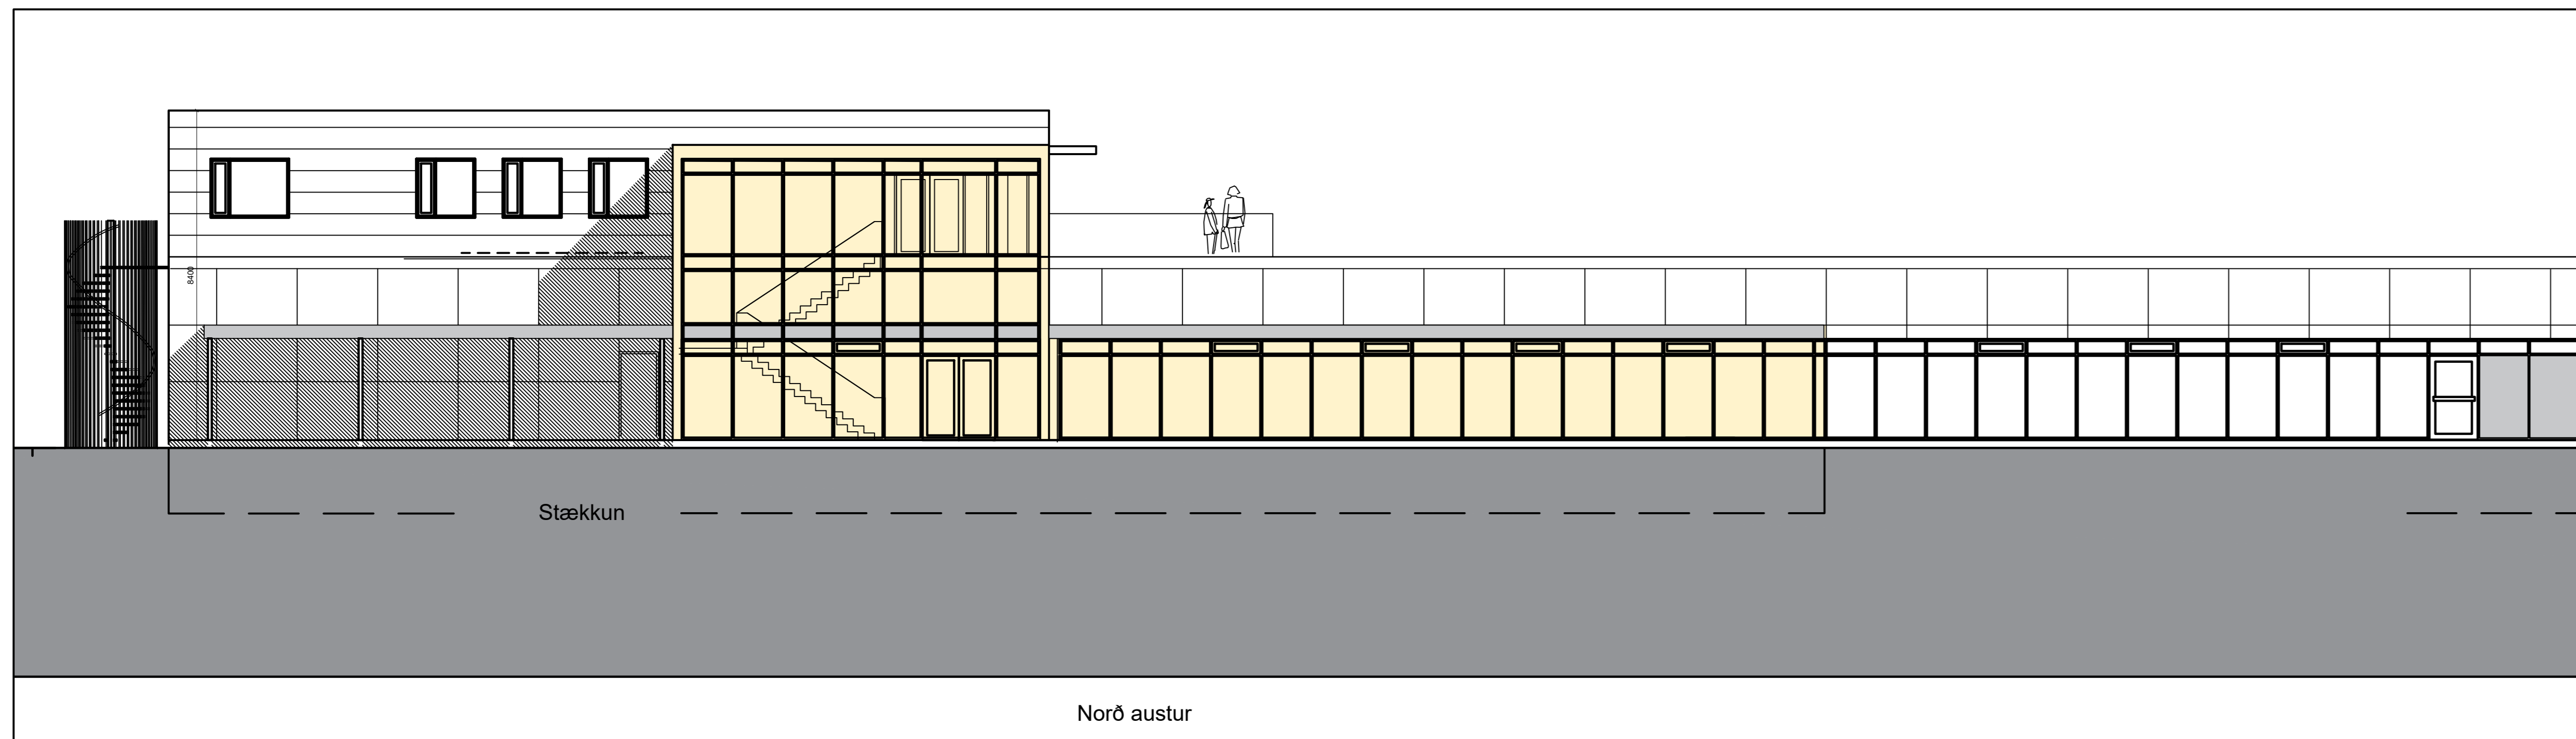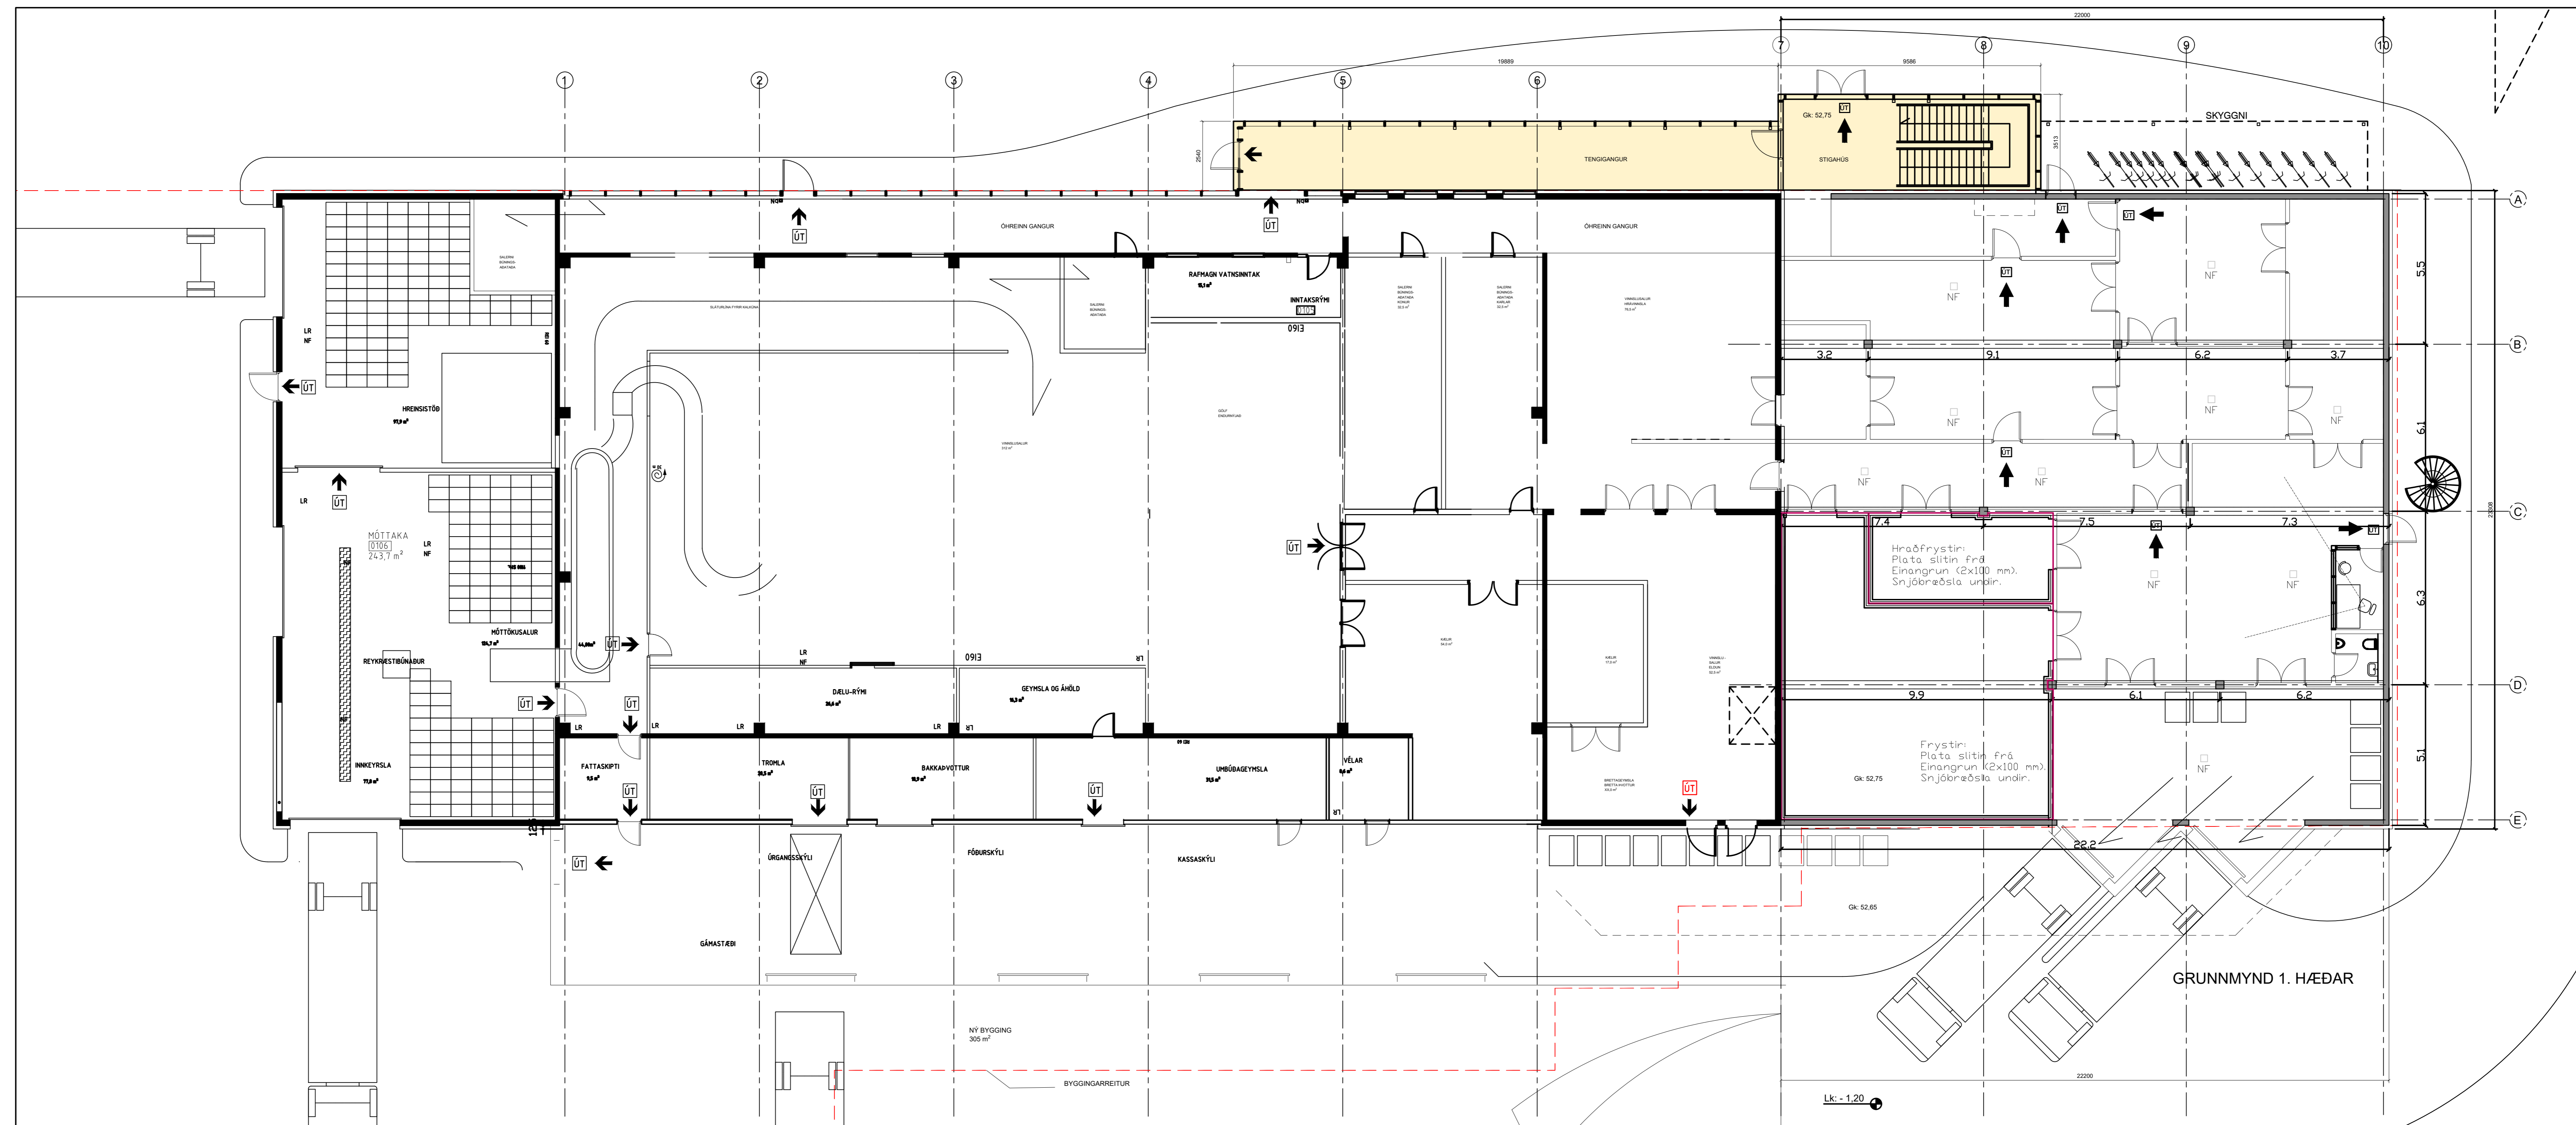

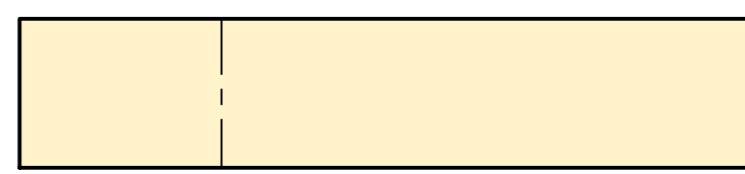
 UMFANG FYRIRSPURNAR
 GRUNNFLÖTUR 84,0 m²

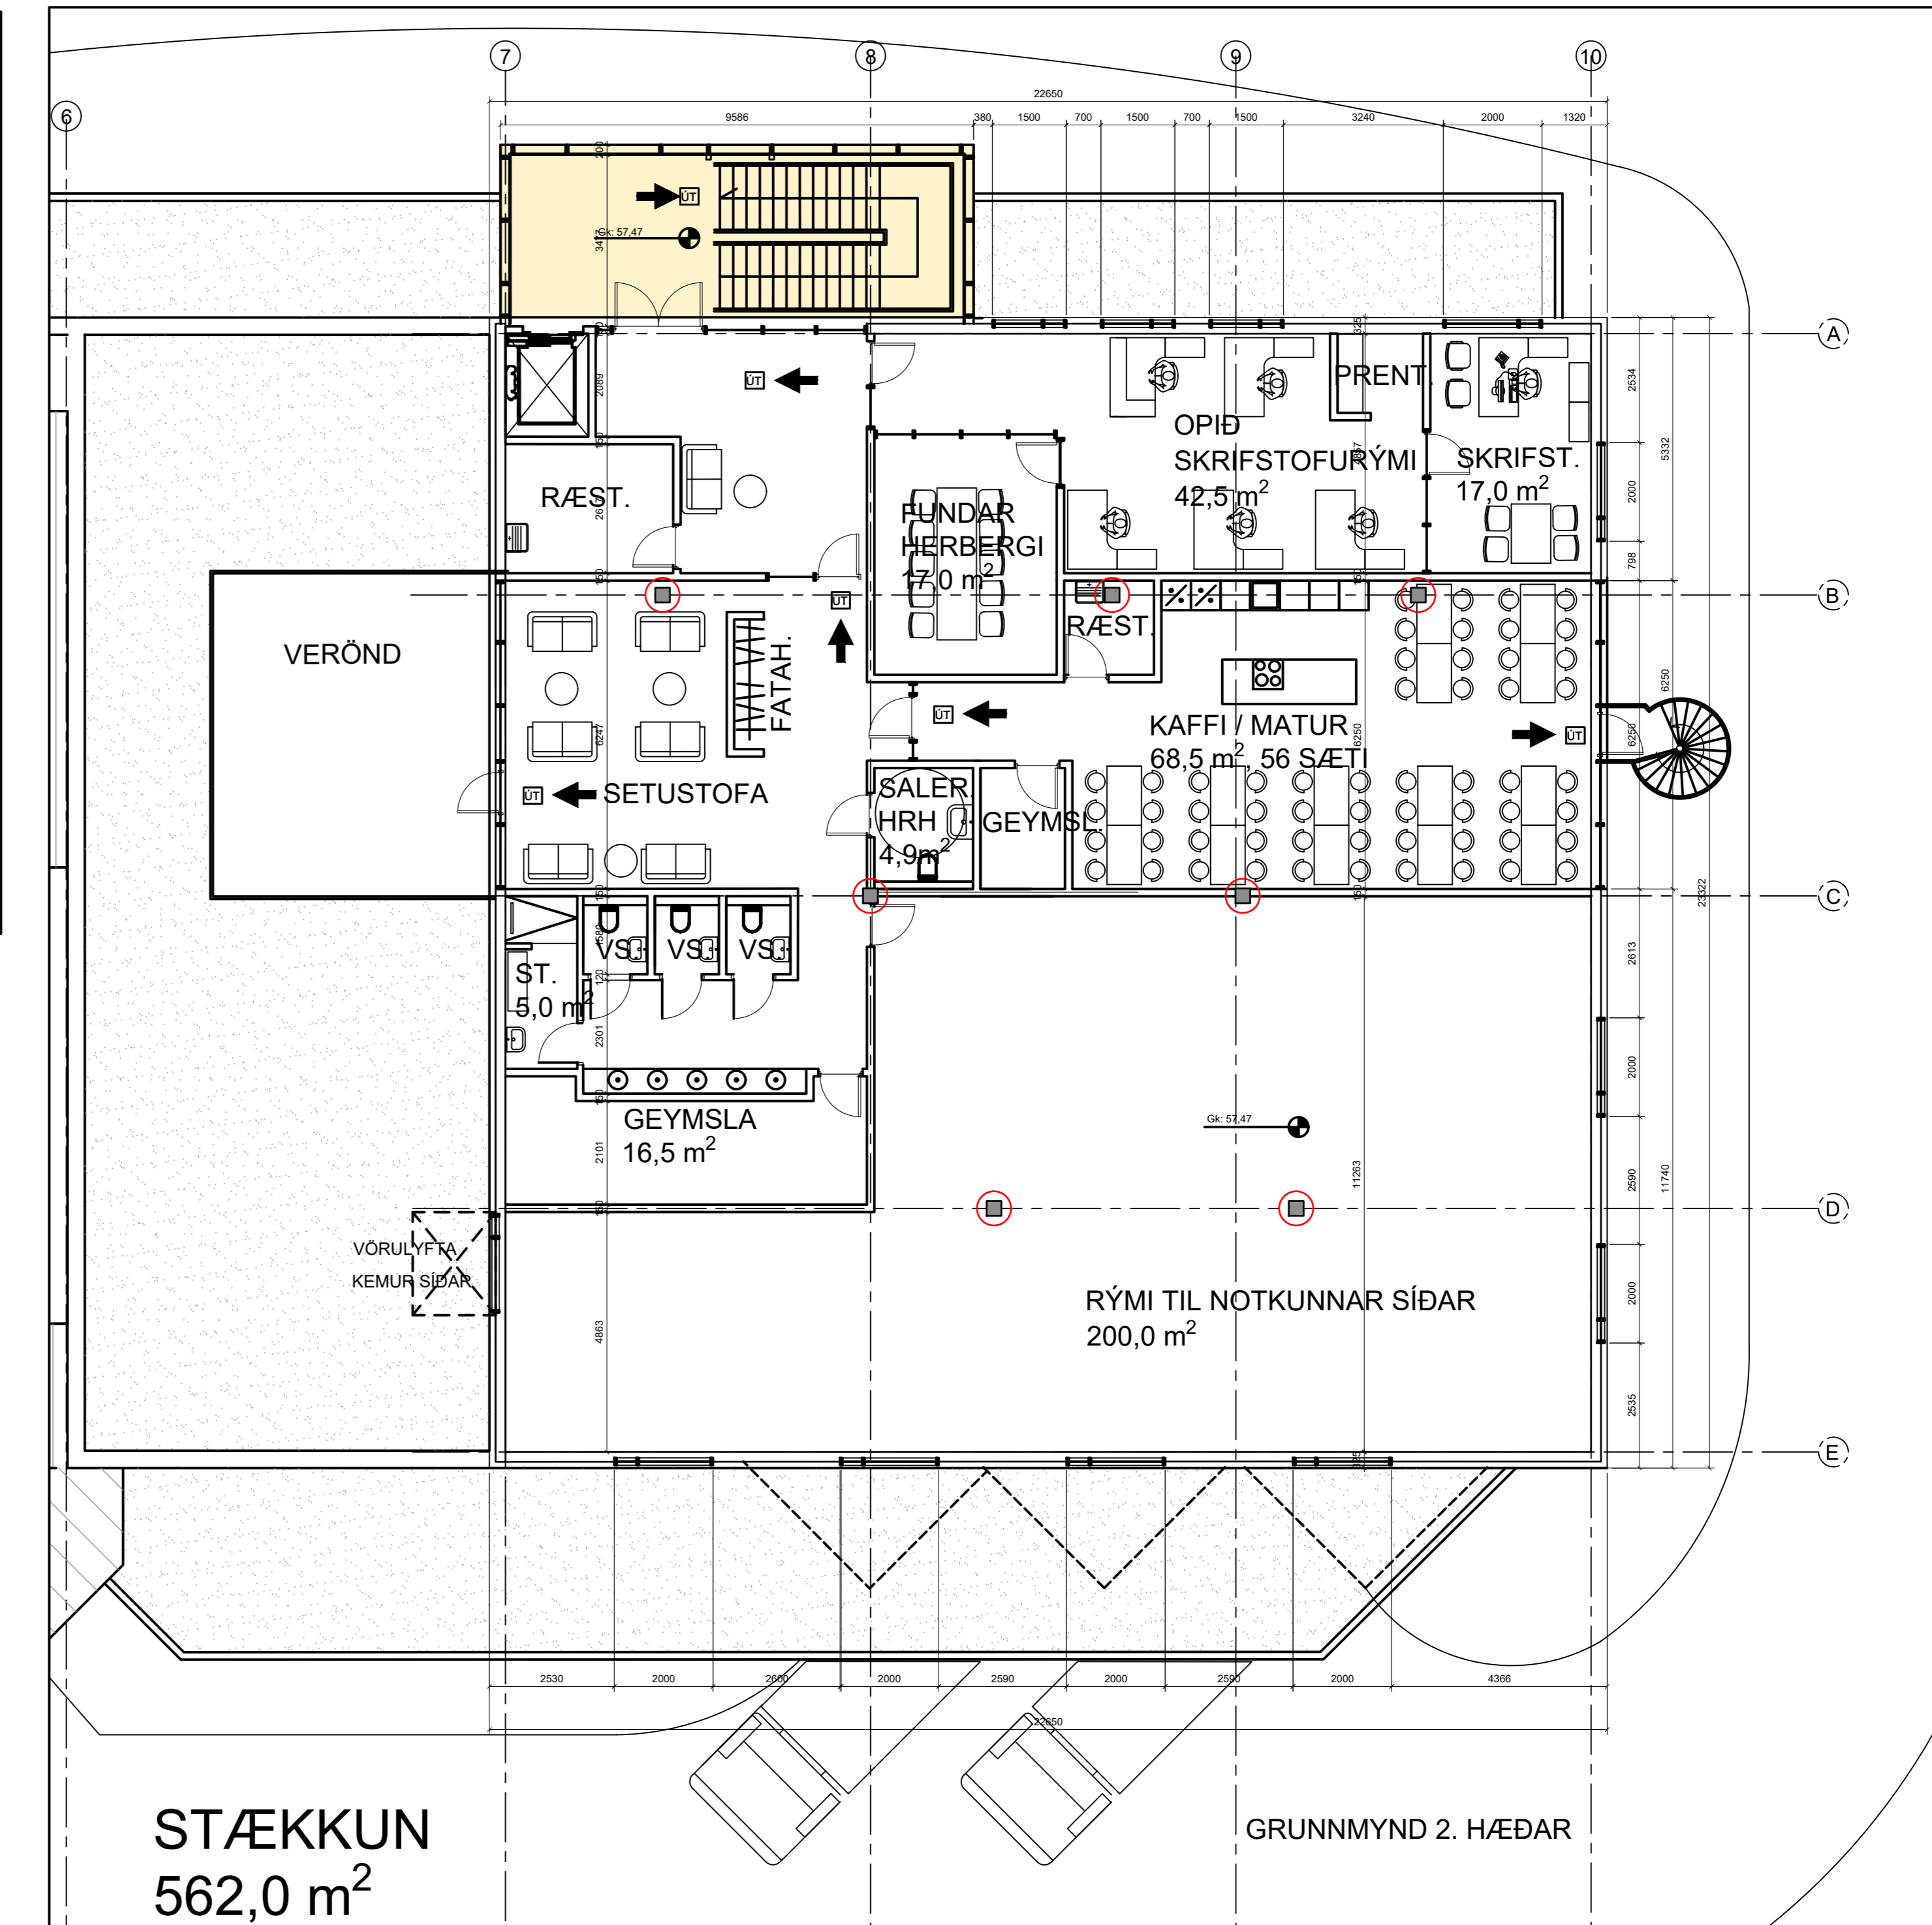

STÆKKUN
 562,0 m²