


Grunnmynd 1:500

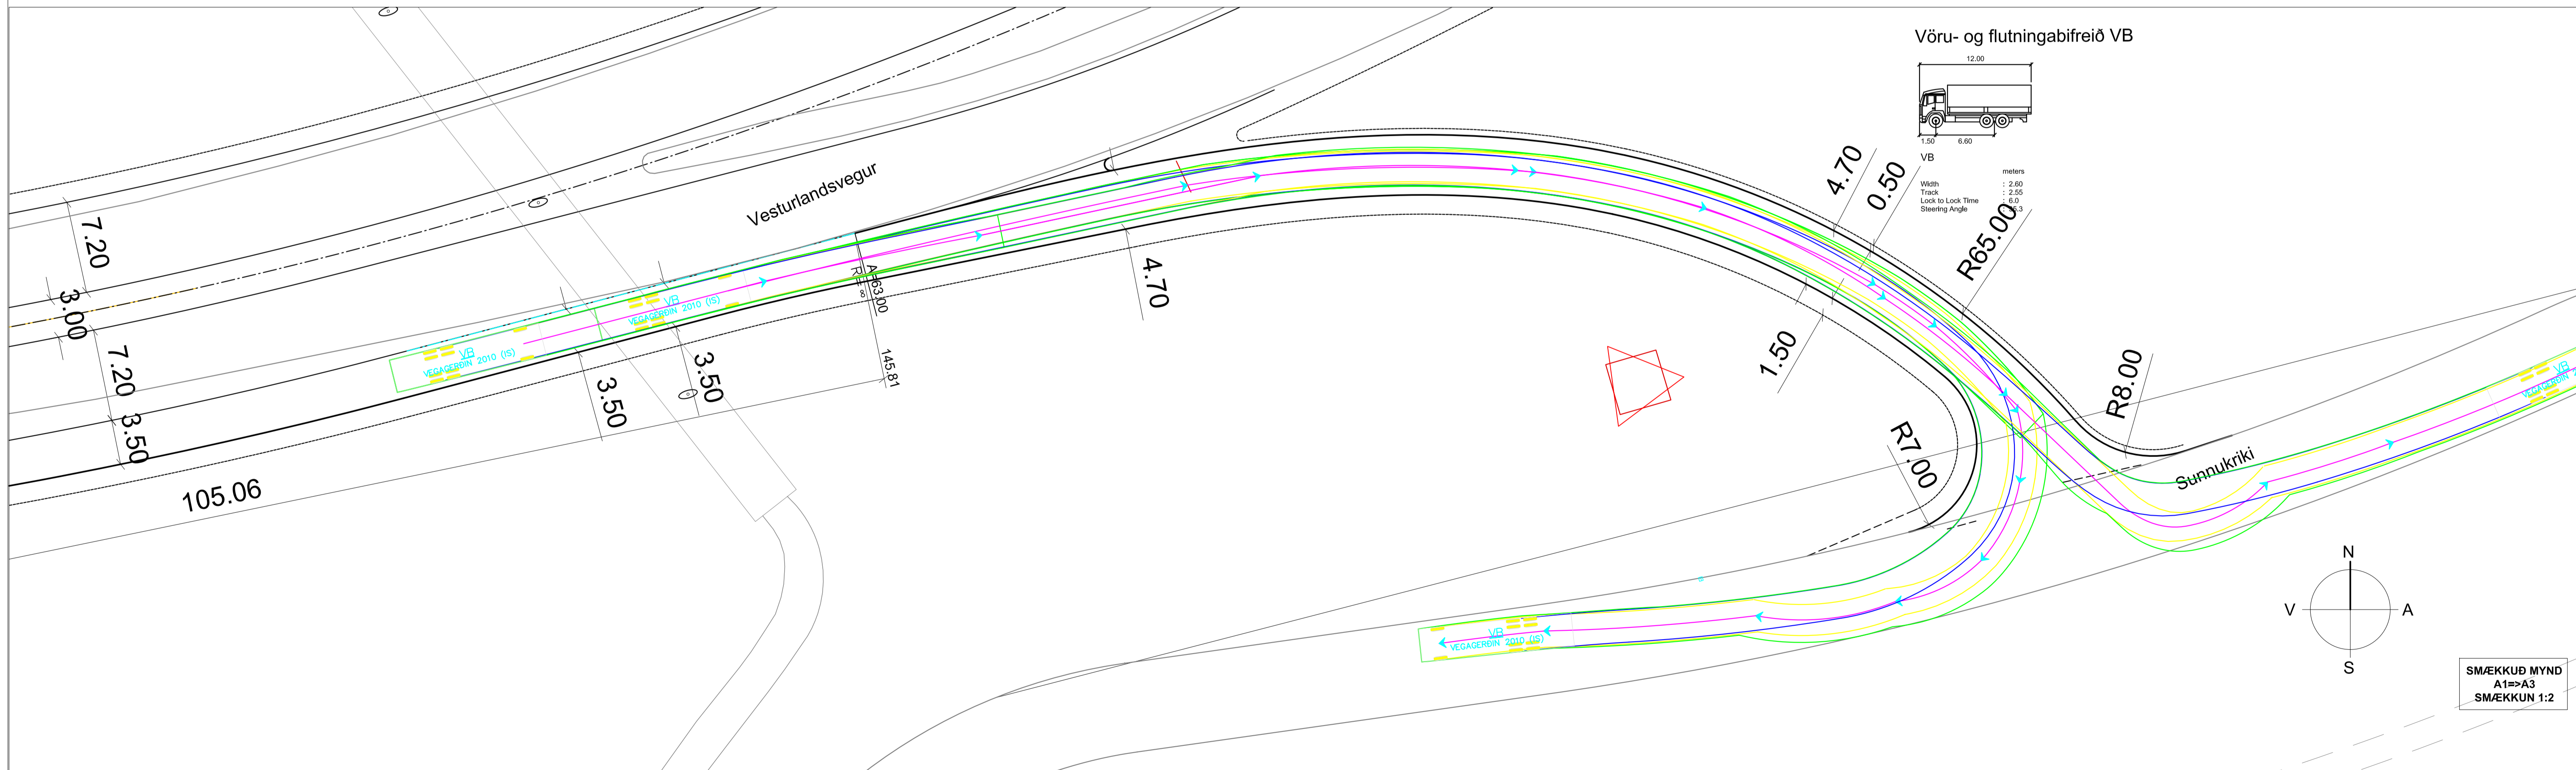

Grunnmynd 1:500

- Skýringar:
- Front tires
 - Rear tires
 - Vehicle body


VSÓ RÁÐGJÖF

Hannað: HFM Mælt: Svami	Verknr.: 18556
Teiknað: Dags.: -	Mællkv.: A3 1:500
Yfirf.: EKS Teikn.nr.:	Br.
Samþ.: -	-




Hringvegur (1)
 Skarhólabraut - Reykjavegur
 AT
 Krikatenging
 Tillaga

SMÆKKUD MYND
 A1⇒A3
 SMÆKKUN 1:2

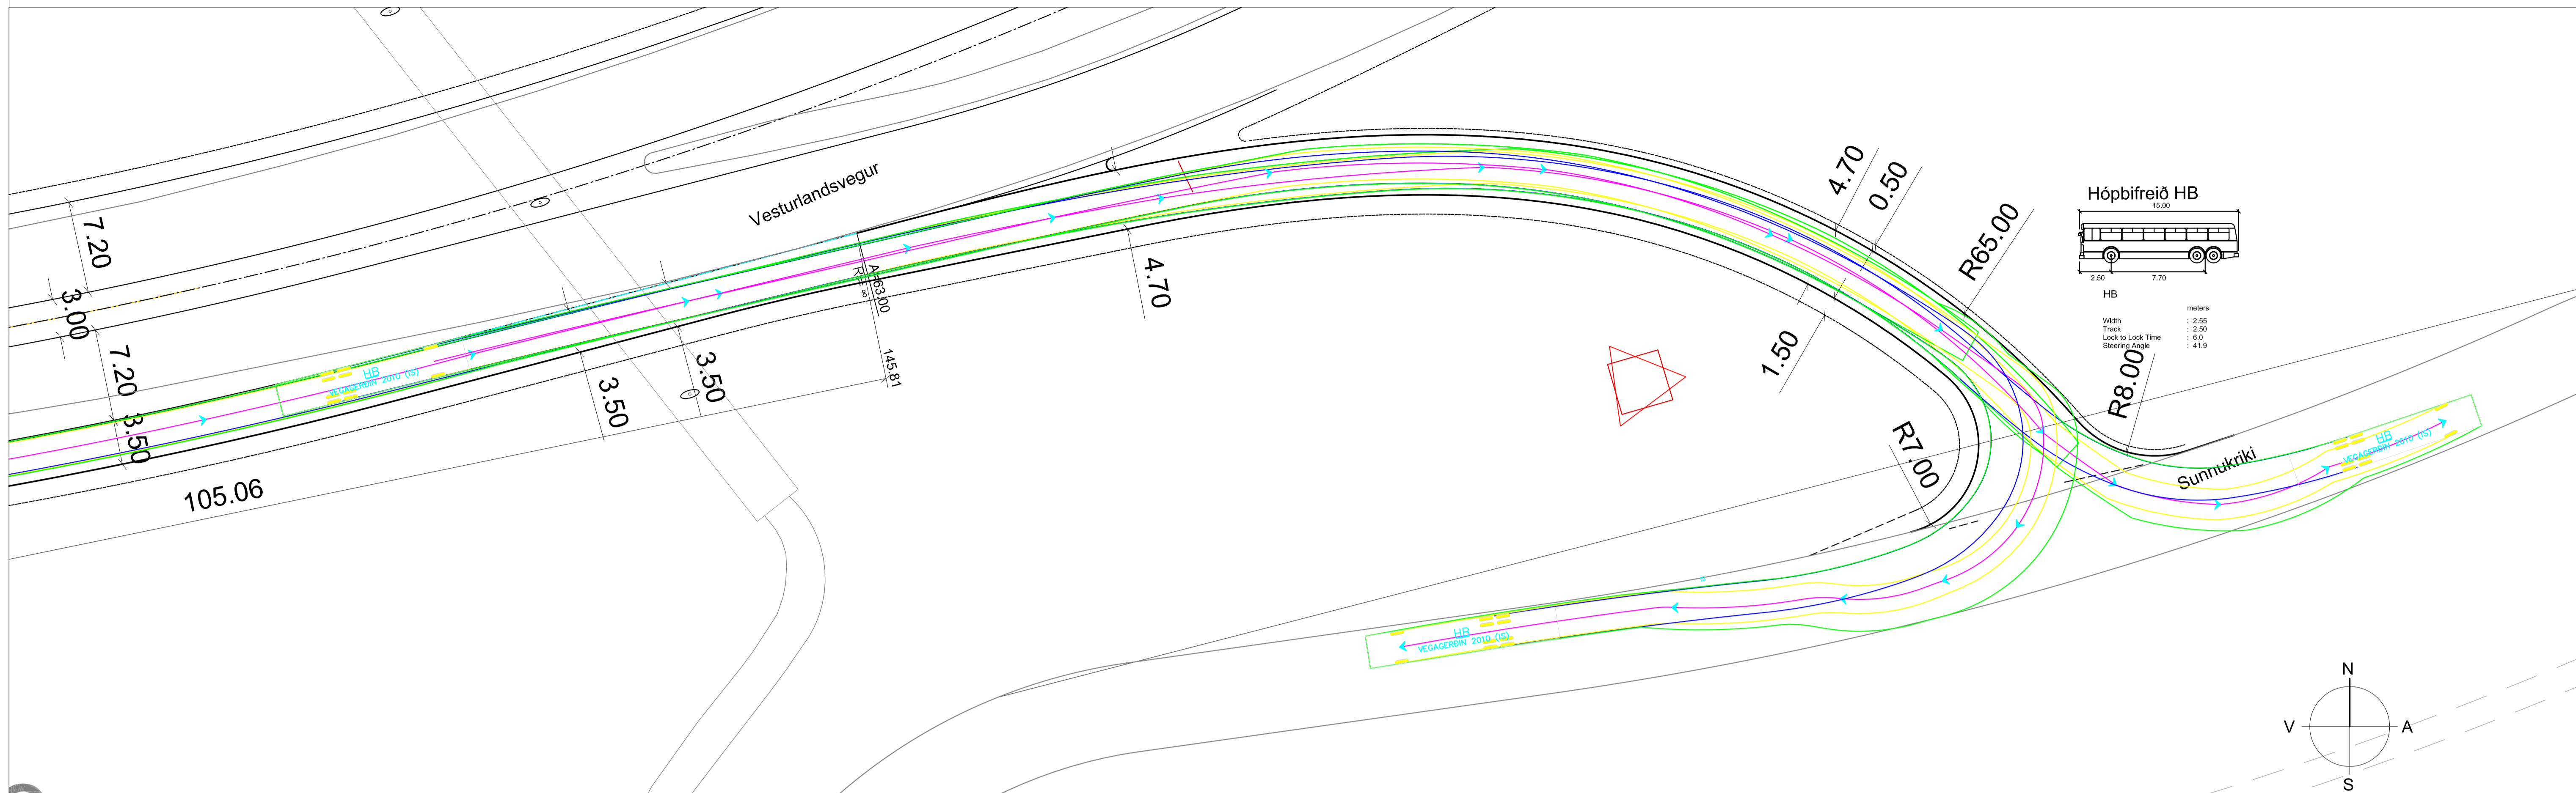

Grunnmynd 1:500

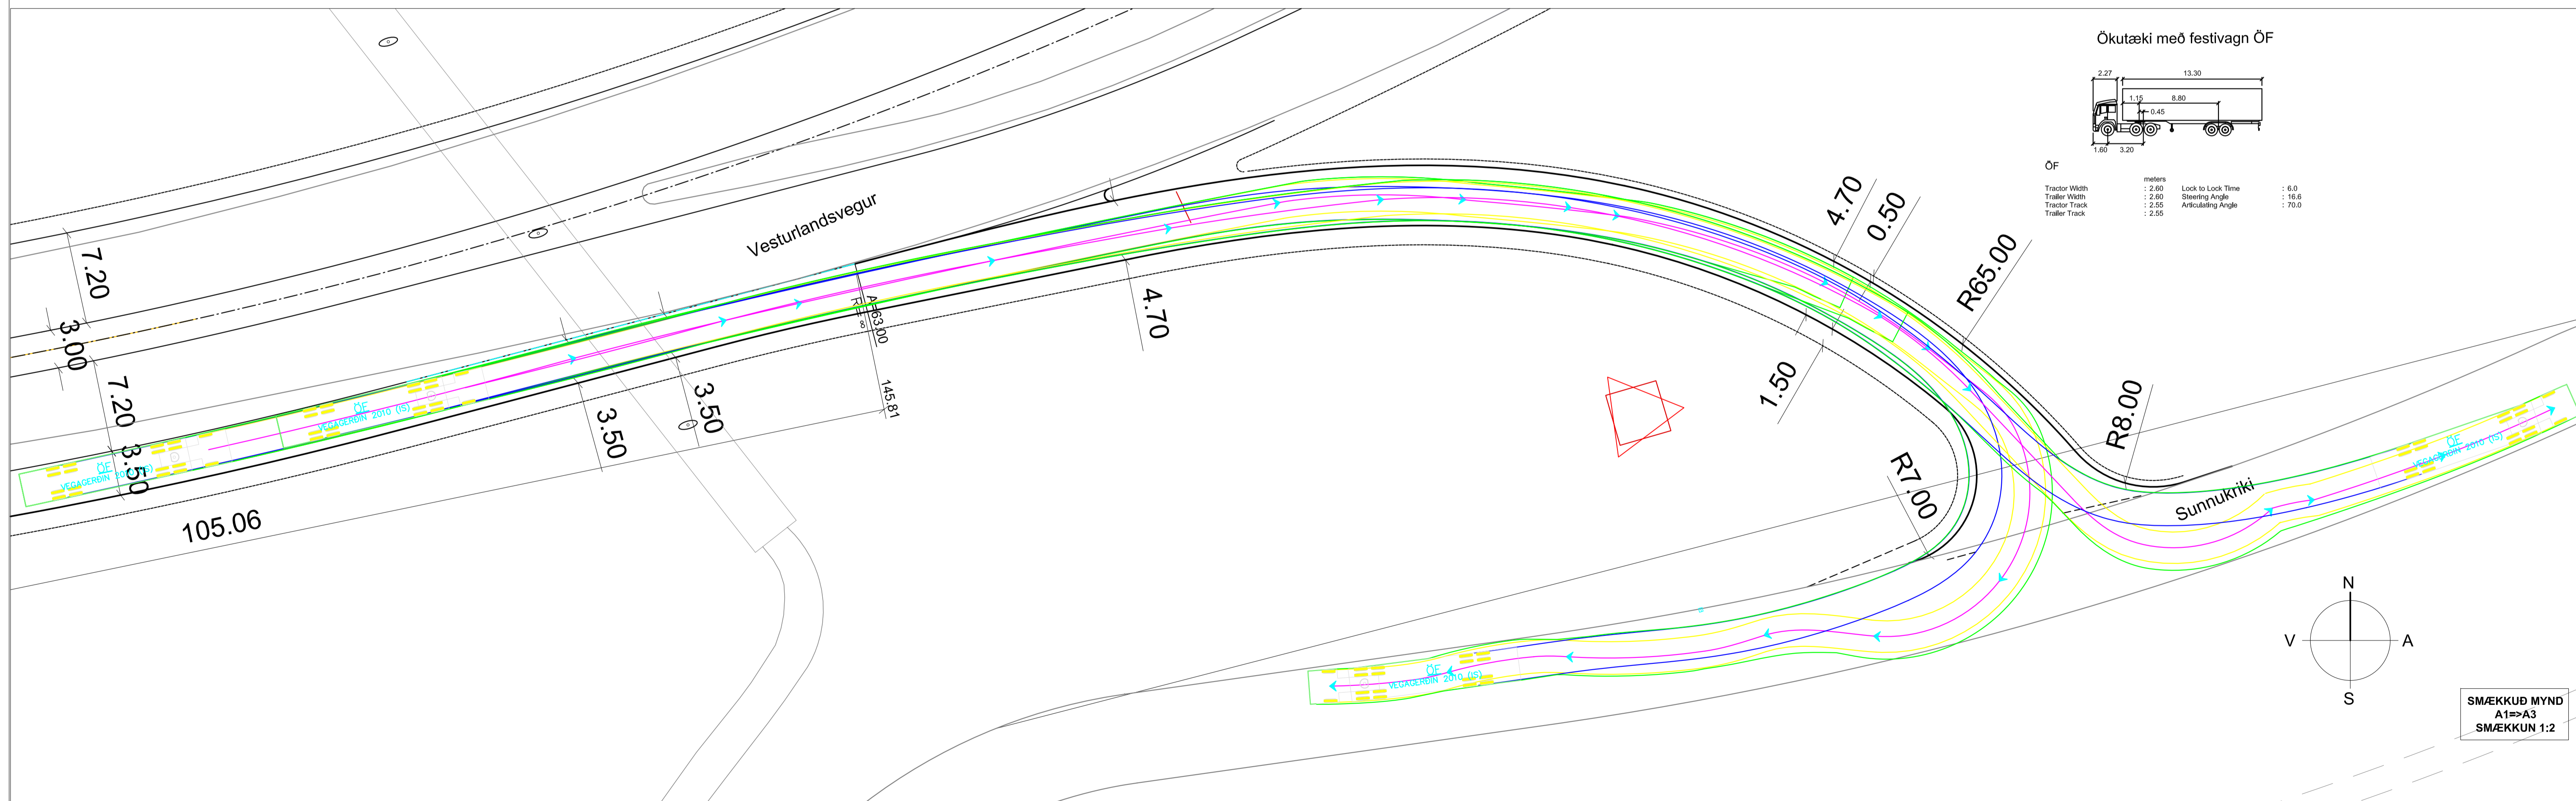


Grunnmynd 1:500

Skýringar:

- Front tires
- Rear tires
- Vehicle body

VSÓ RÁÐGJÖF


Hannaó:HFM Mælt: Svami Verknr.: 18556
 Teiknaó: Dags.: - Mælikv.: A3 1:500
 Yfirf.: EKS Teikn.nr.: Br.
 Samp.: -

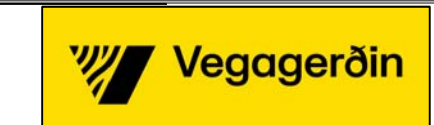

Hringvegur (1)
 Skarhólabraut - Reykjavegur

AT
 Krikatenging
 Tillaga

SMÆKKUÐ MYND
 A1→A3
 SMÆKKUN 1:2

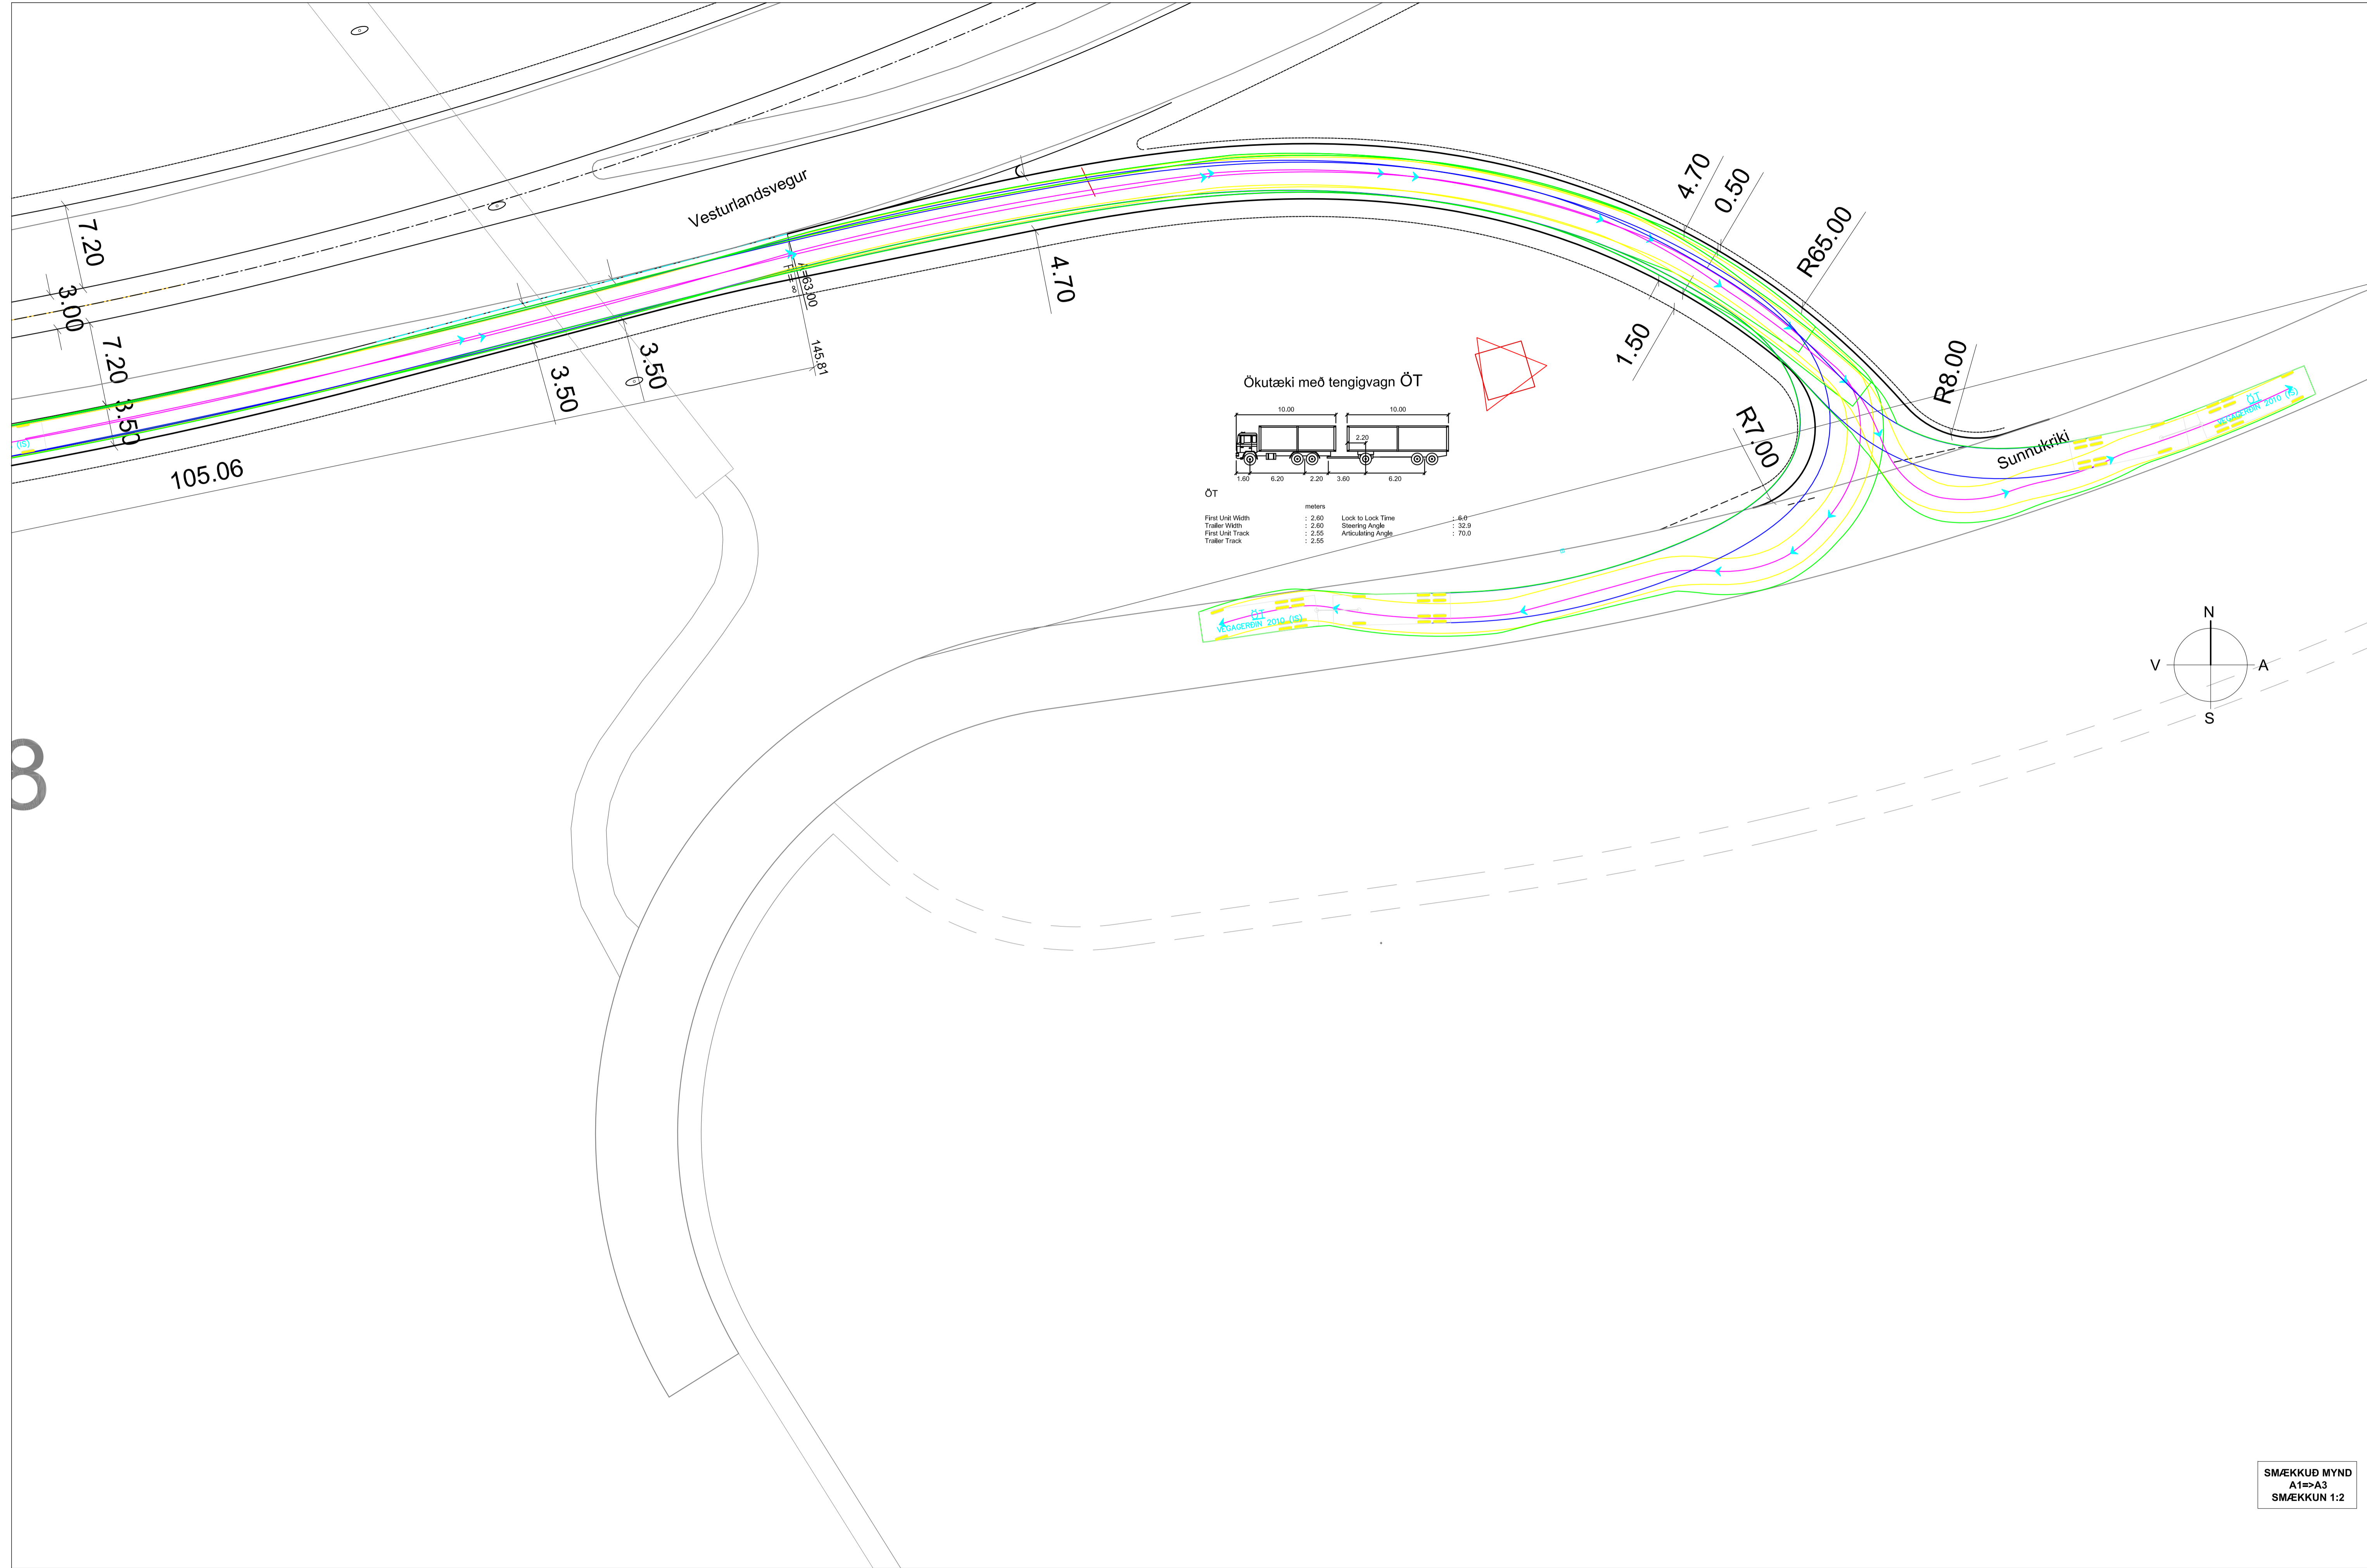

Grunnmynd 1:500

Skýringar:

- Front tires
- Rear tires
- Vehicle body

VSÓ RÁÐGJÖF

Hannað: HFM	Mælt: Svami	Verknr.: 18556
Teiknað:	Dags.: -	Mællkv.: A3 1:500
Yfirf.: EKS	Teikn.nr.:	Br.
Samþ.: -		



Hringvegur (1)
Skarhólabraut - Reykjavegur

AT
Krikatenging
Tillaga

SMÆKKUD MYND
A1⇒A3
SMÆKKUN 1:2